


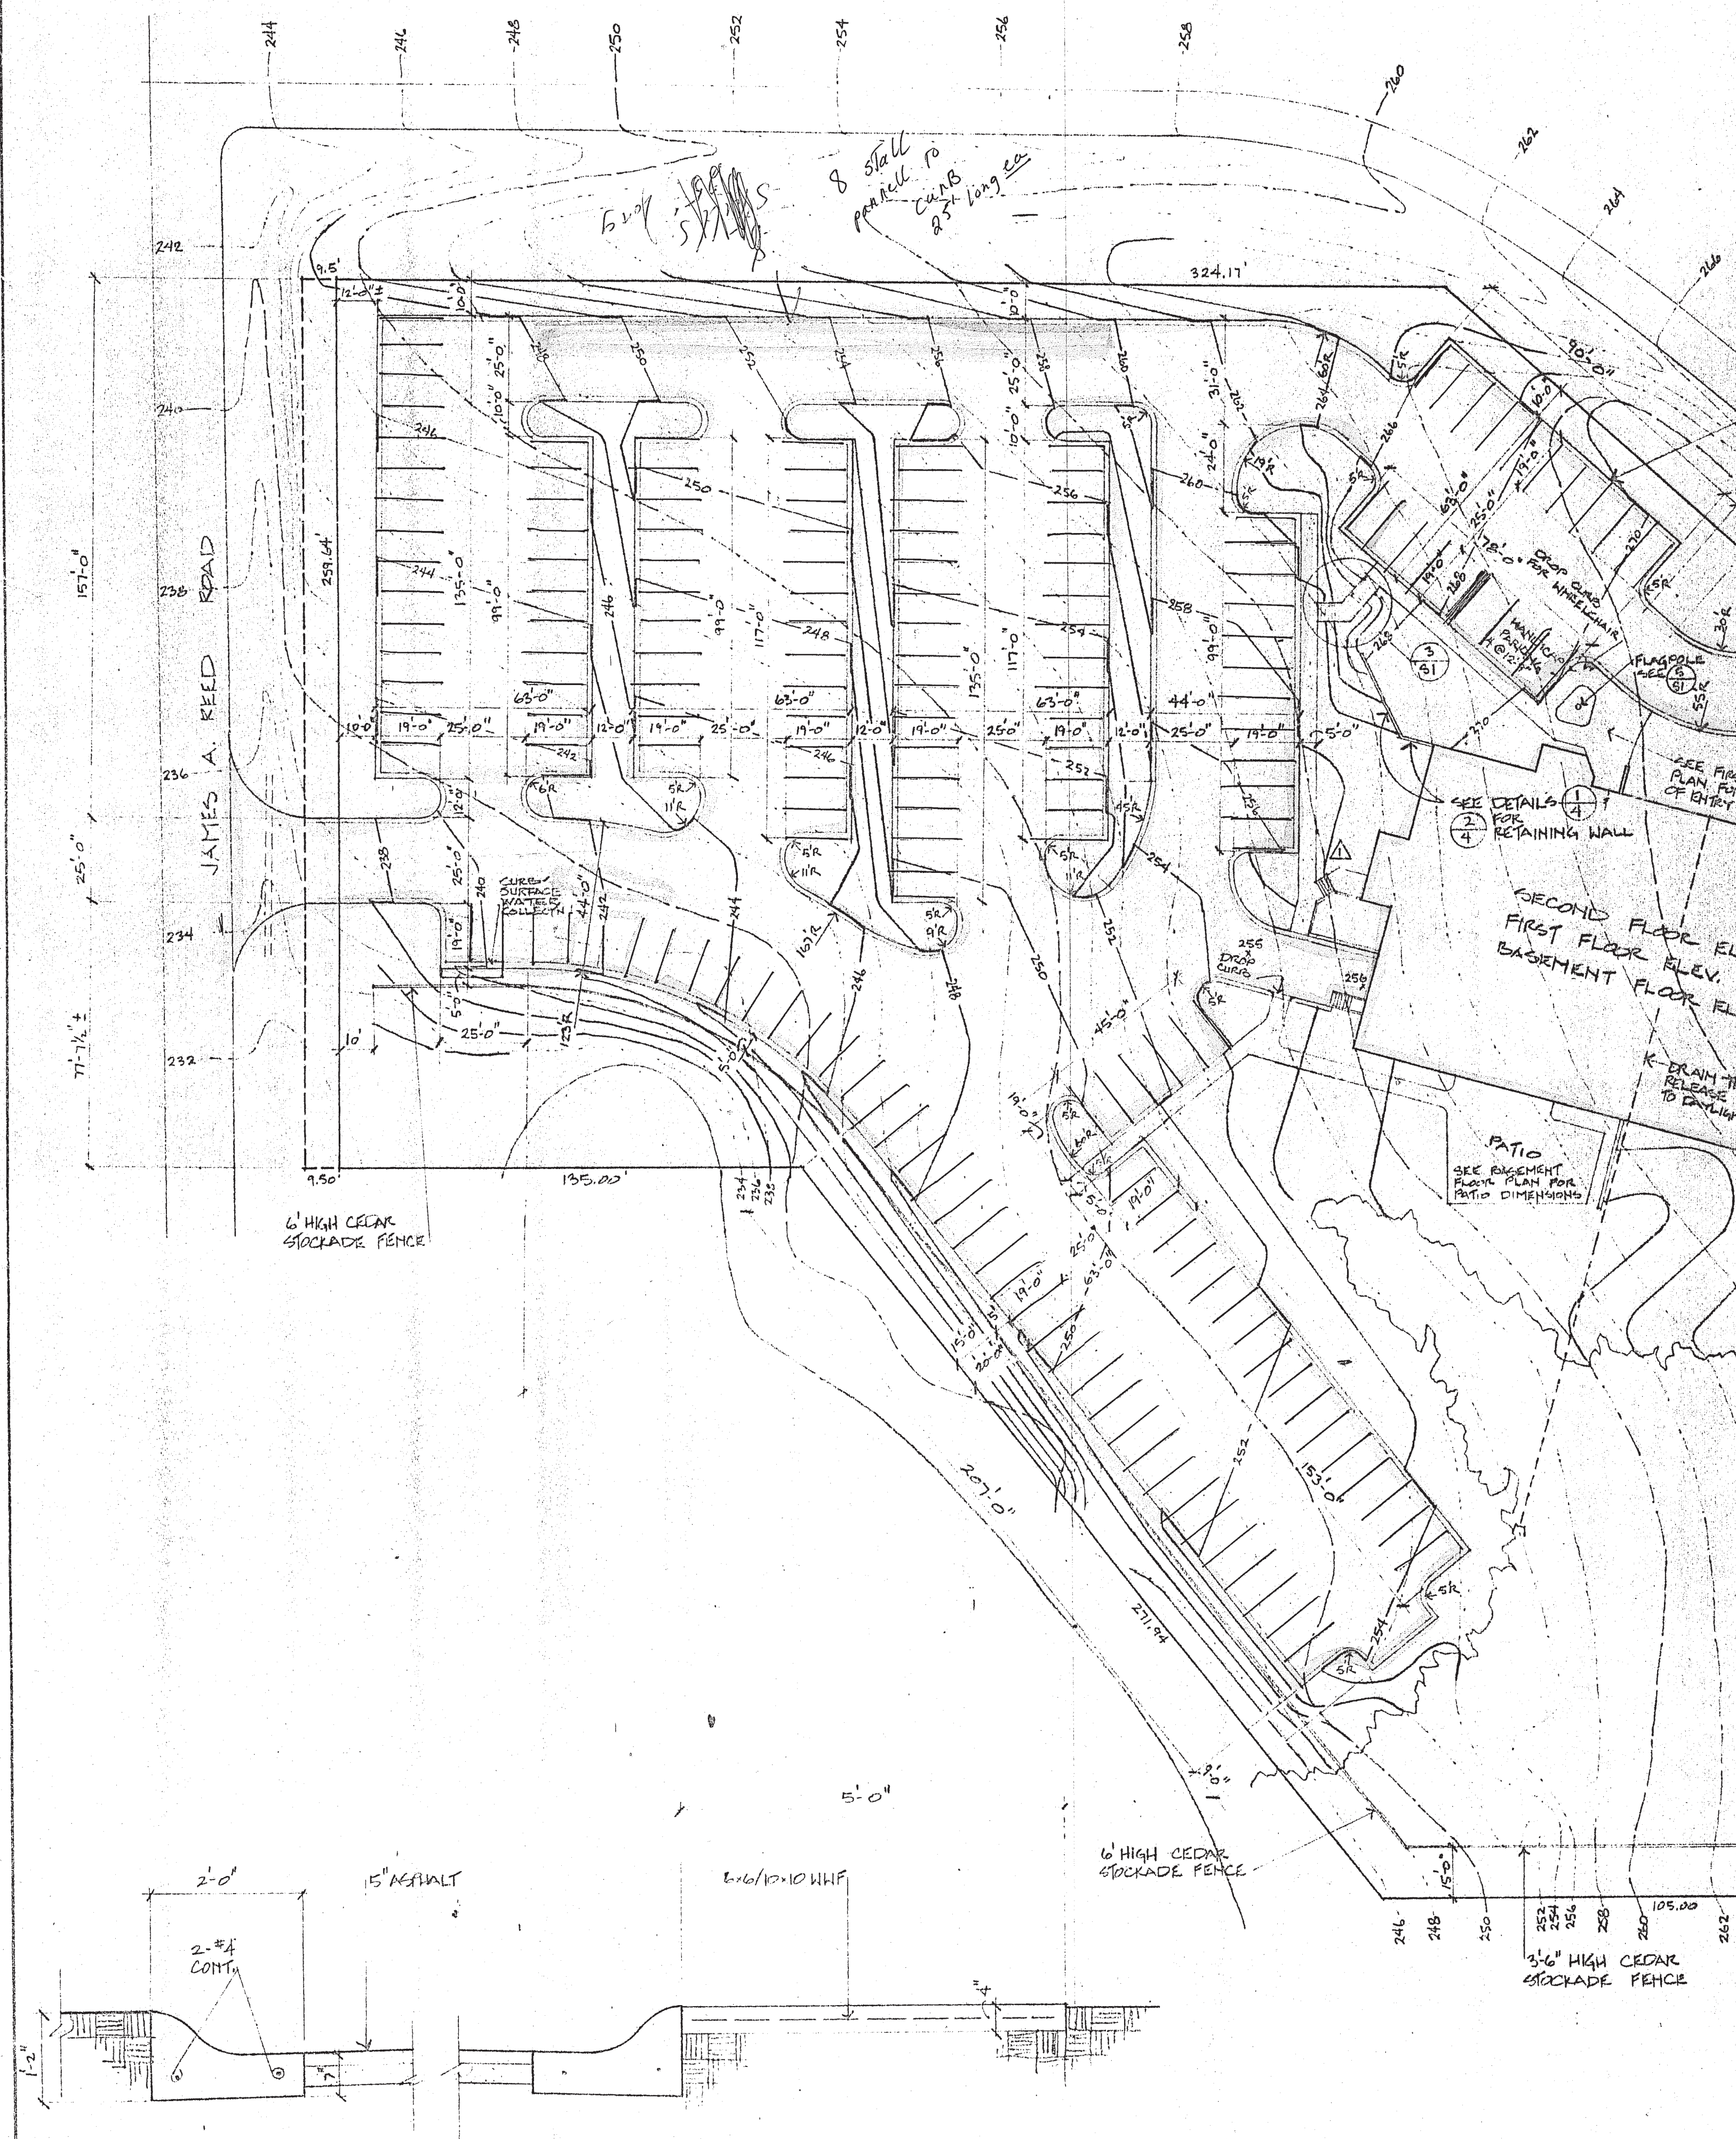

SEE SHEET #32 FOR
DETAILS OF BLUE PARKWAY
ENTRANCE & LIMITS OF
HIGHWAY DEPT. CURB REQUIREMENTS

SEE FIRST FLOOR
PLAN FOR DIMENSIONS
OF ENTRY SIDEWALK

SECOND FLOOR ELEV. - 284
FIRST FLOOR ELEV. - 272
BASEMENT FLOOR ELEV. - 260

PATIO
SEE ELEVATION
PLAN FOR
PATIO DIMENSIONS

K-DRAIN TILE
RELEASE ROUTE
TO DRAINAGE


SITE PLAN

SCALE - 1" = 30'-0"


PARKING SPACES FOR 46 CARS.

166
164
+ 8
176


NORTH

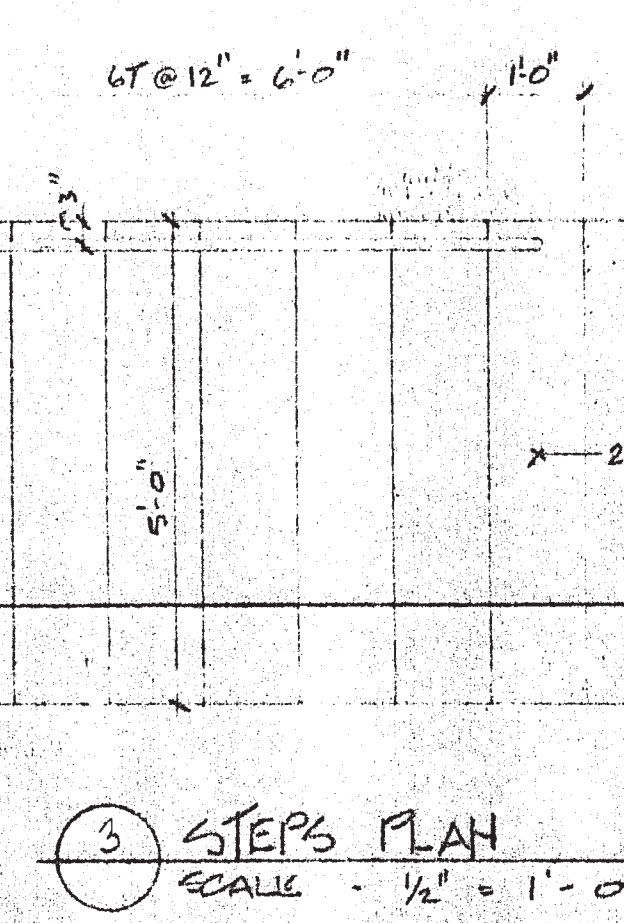


3 STAIRS PLAN
SCALE - 1/2" = 1'-0"

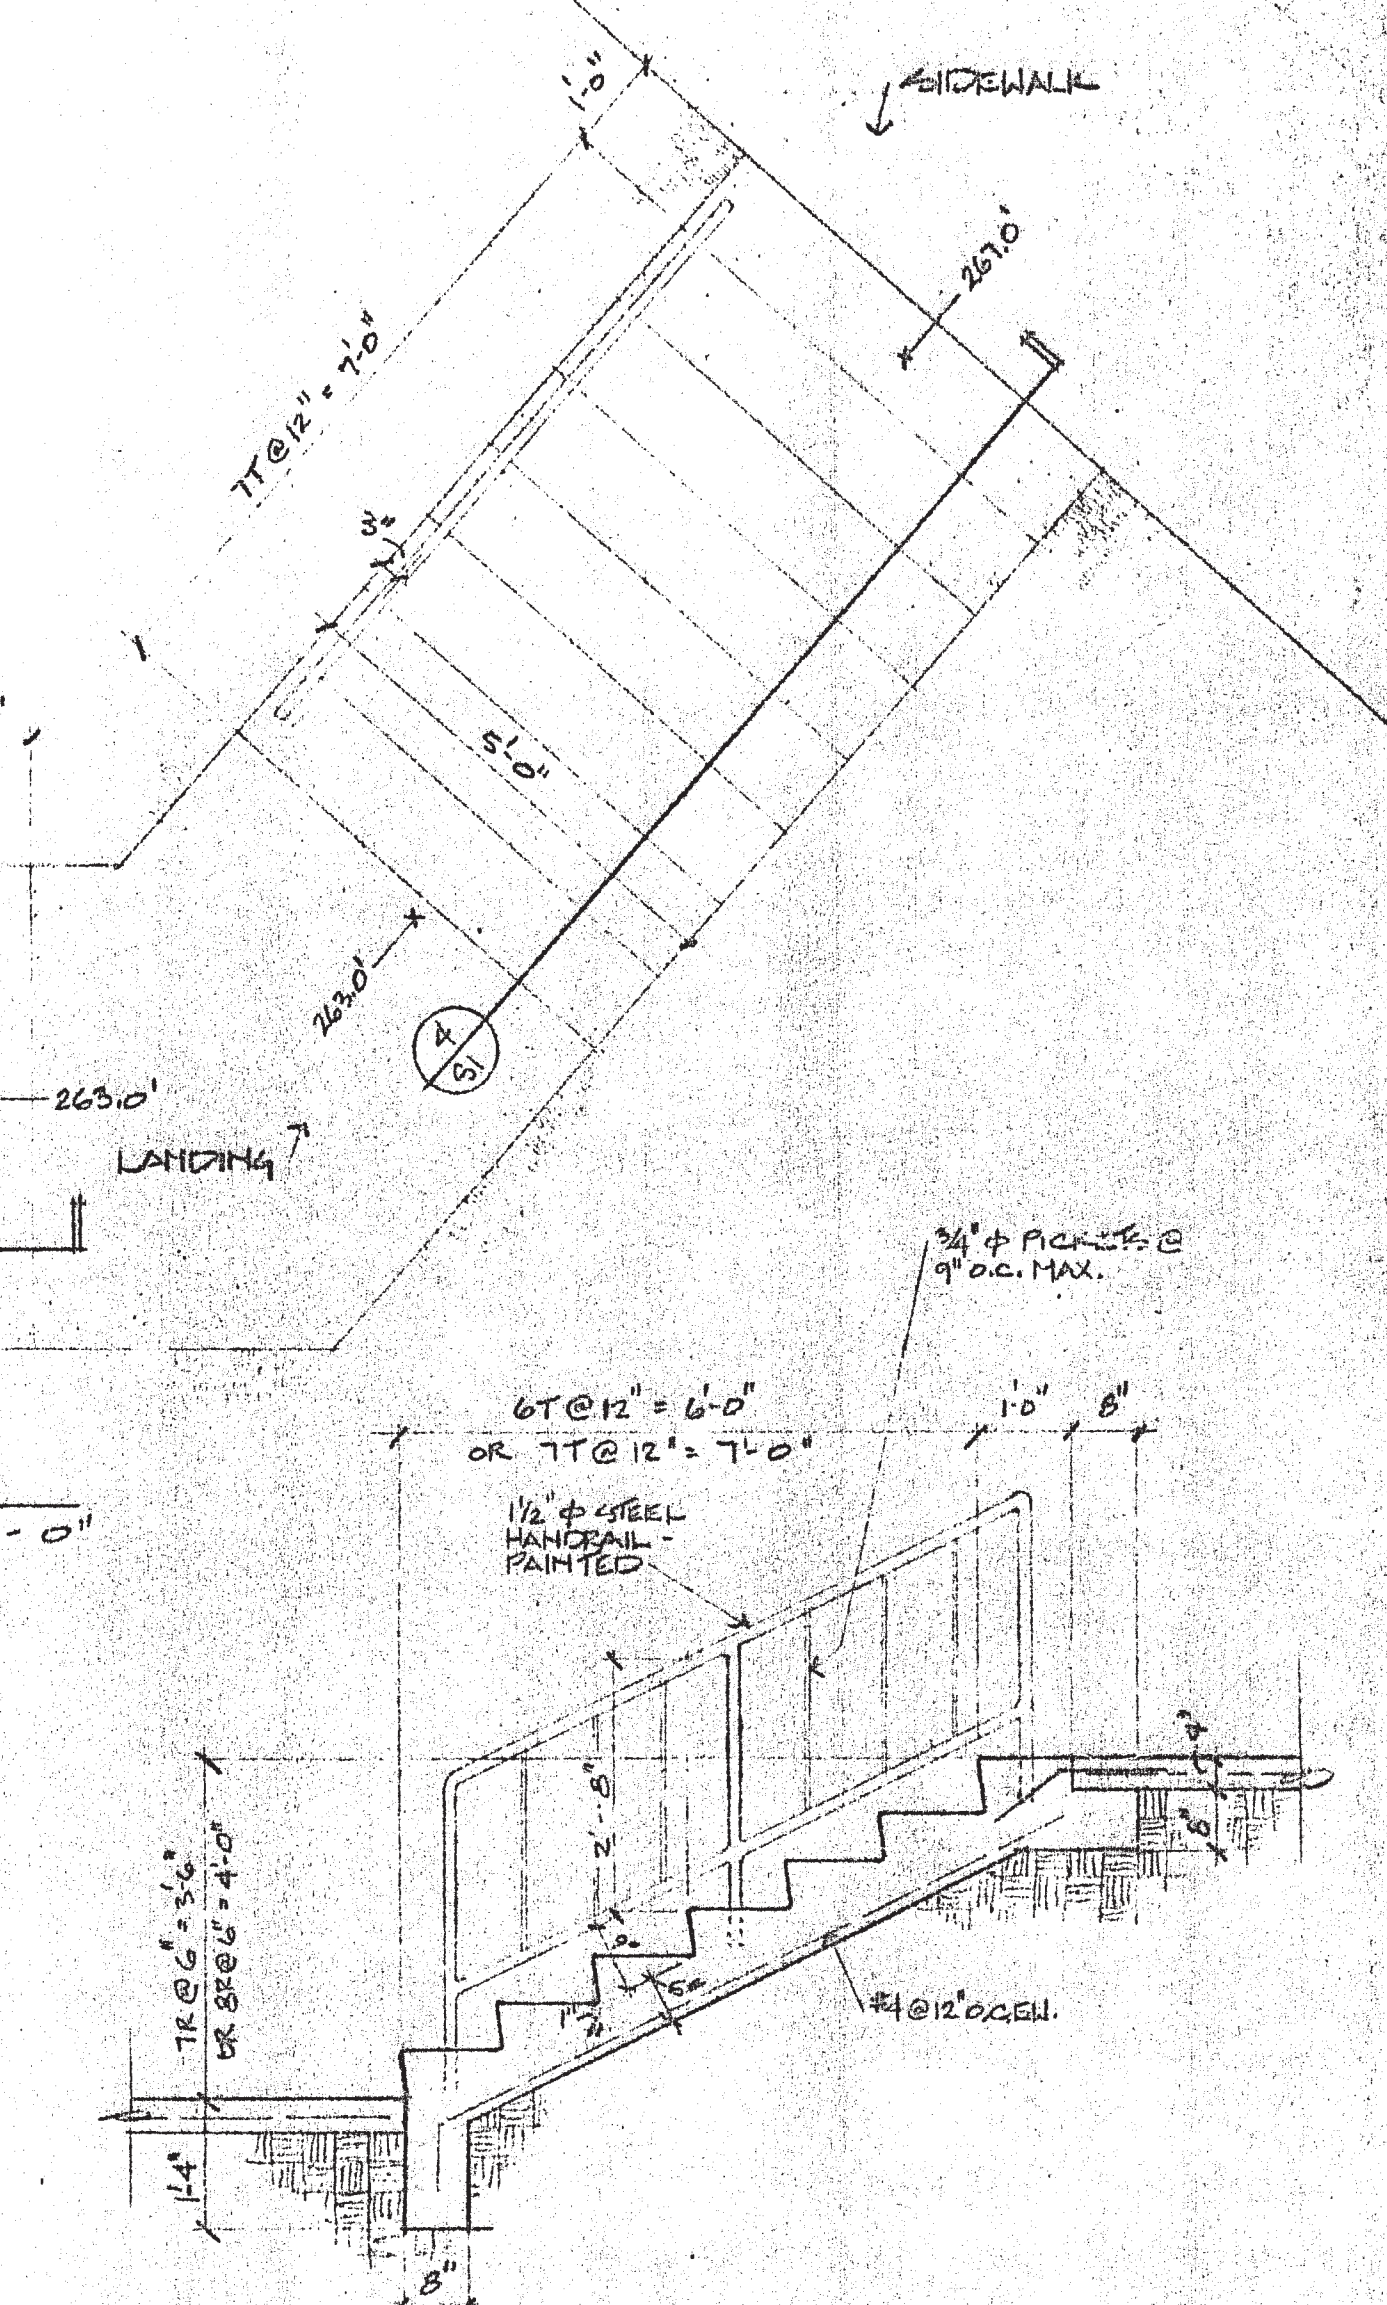


4 STAIRS SECTION
SCALE - 1/2" = 1'-0"

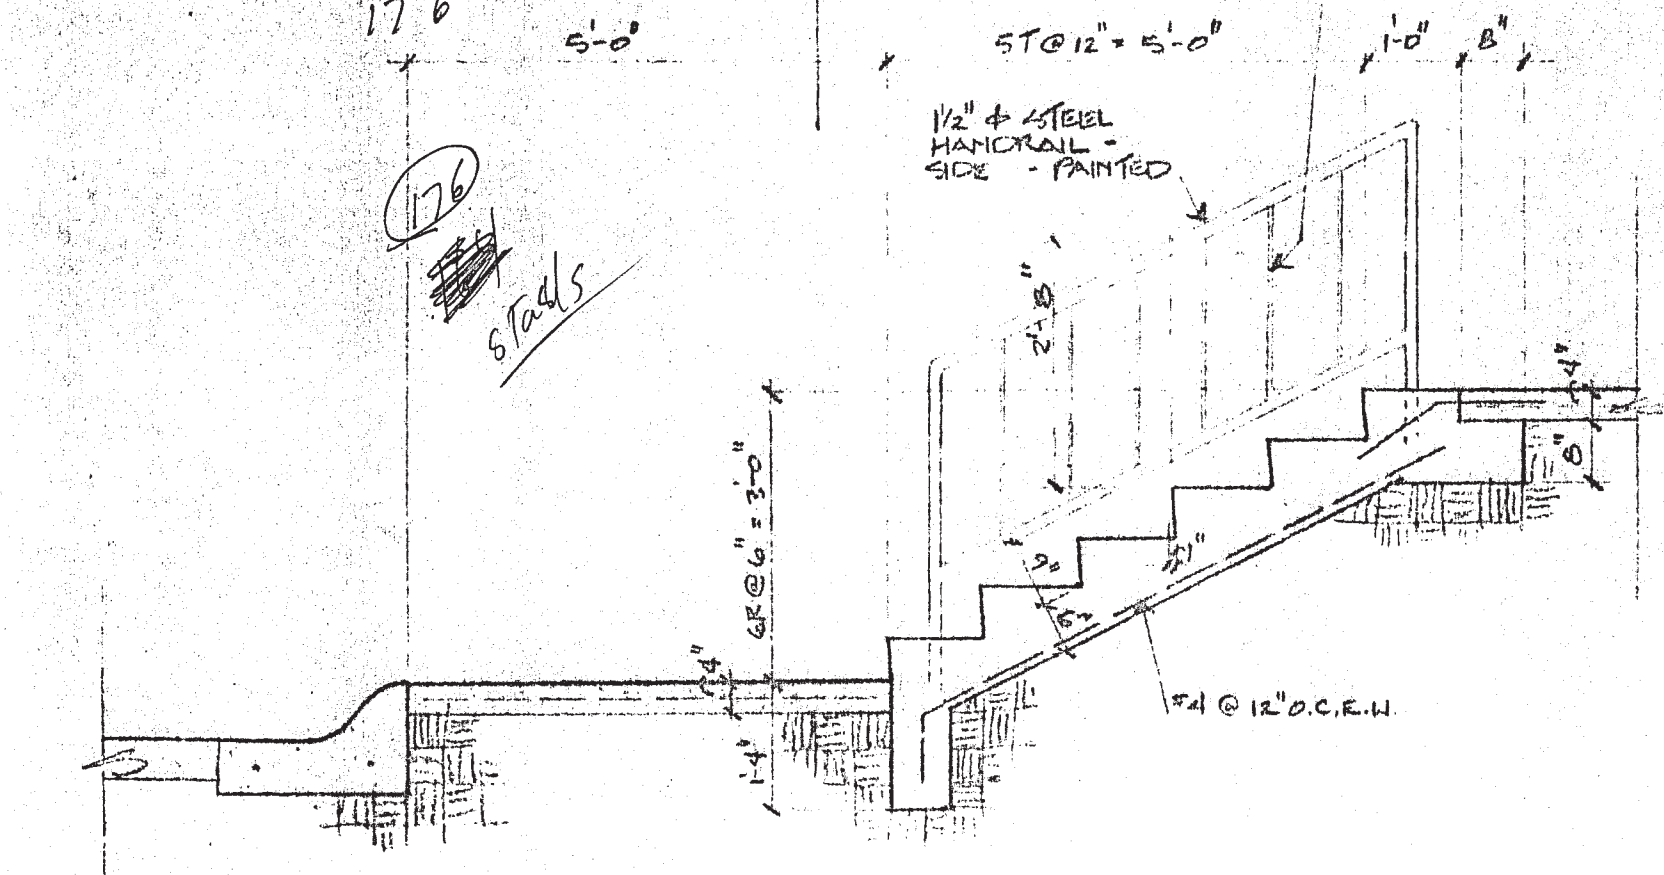

6 STAIRS & COOLING TOWER
SCALE - 1/2" = 1'-0"

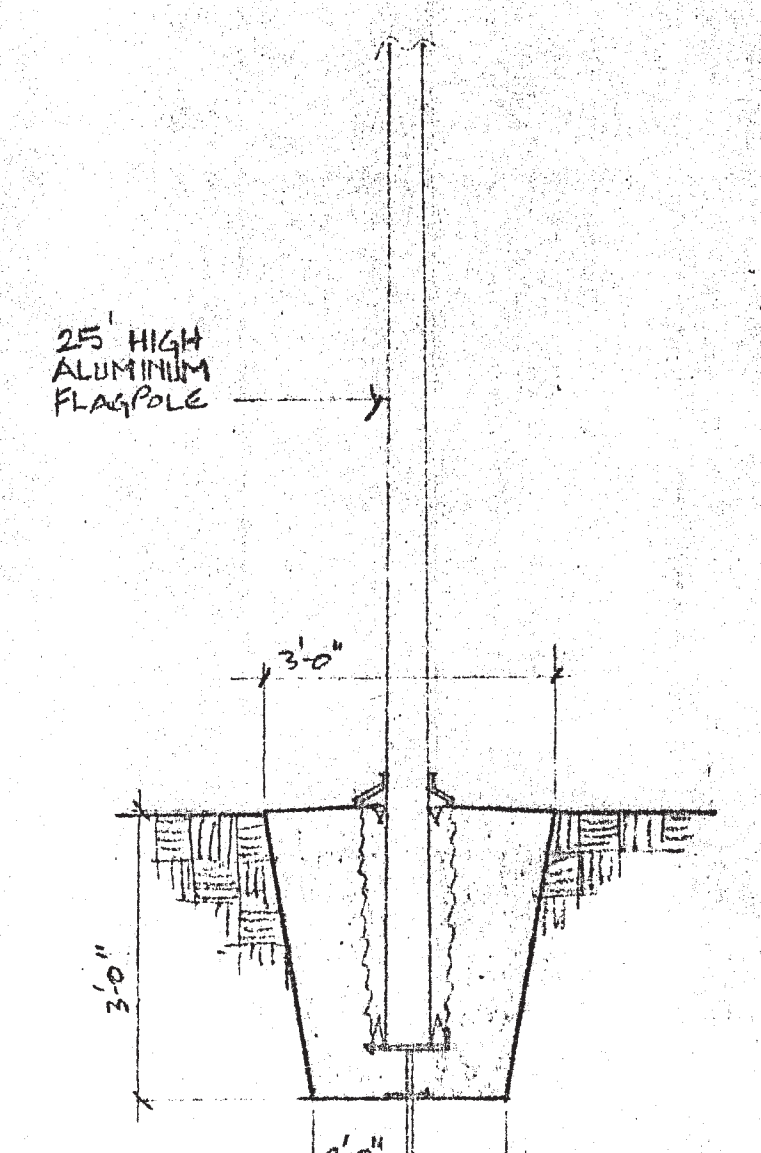

5 FLAGPOLE DETAIL
SCALE - 1/2" = 1'-0"

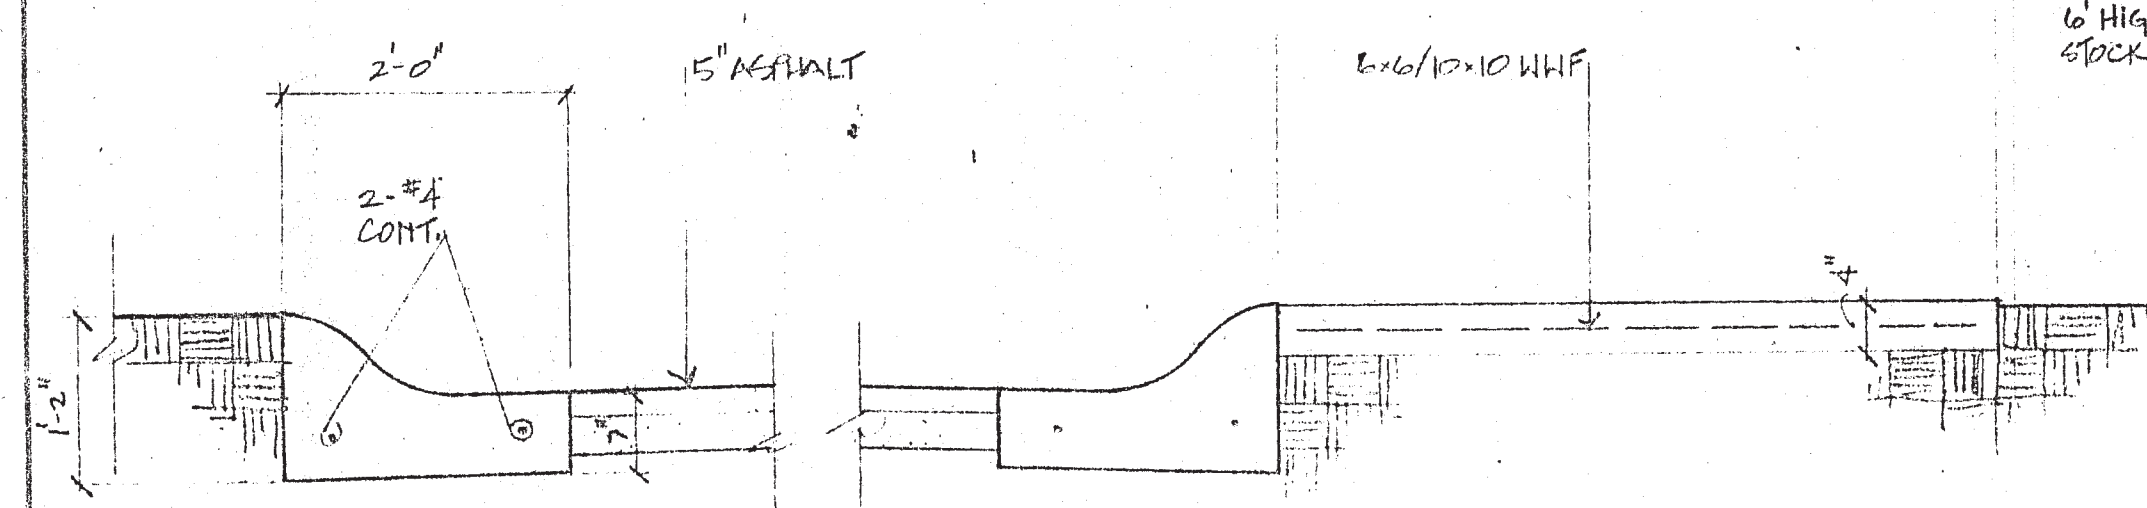

1 CURB DETAIL
SCALE - 3/4" = 1'-0"

2 SIDEWALK DETAIL
SCALE - 3/4" = 1'-0"