




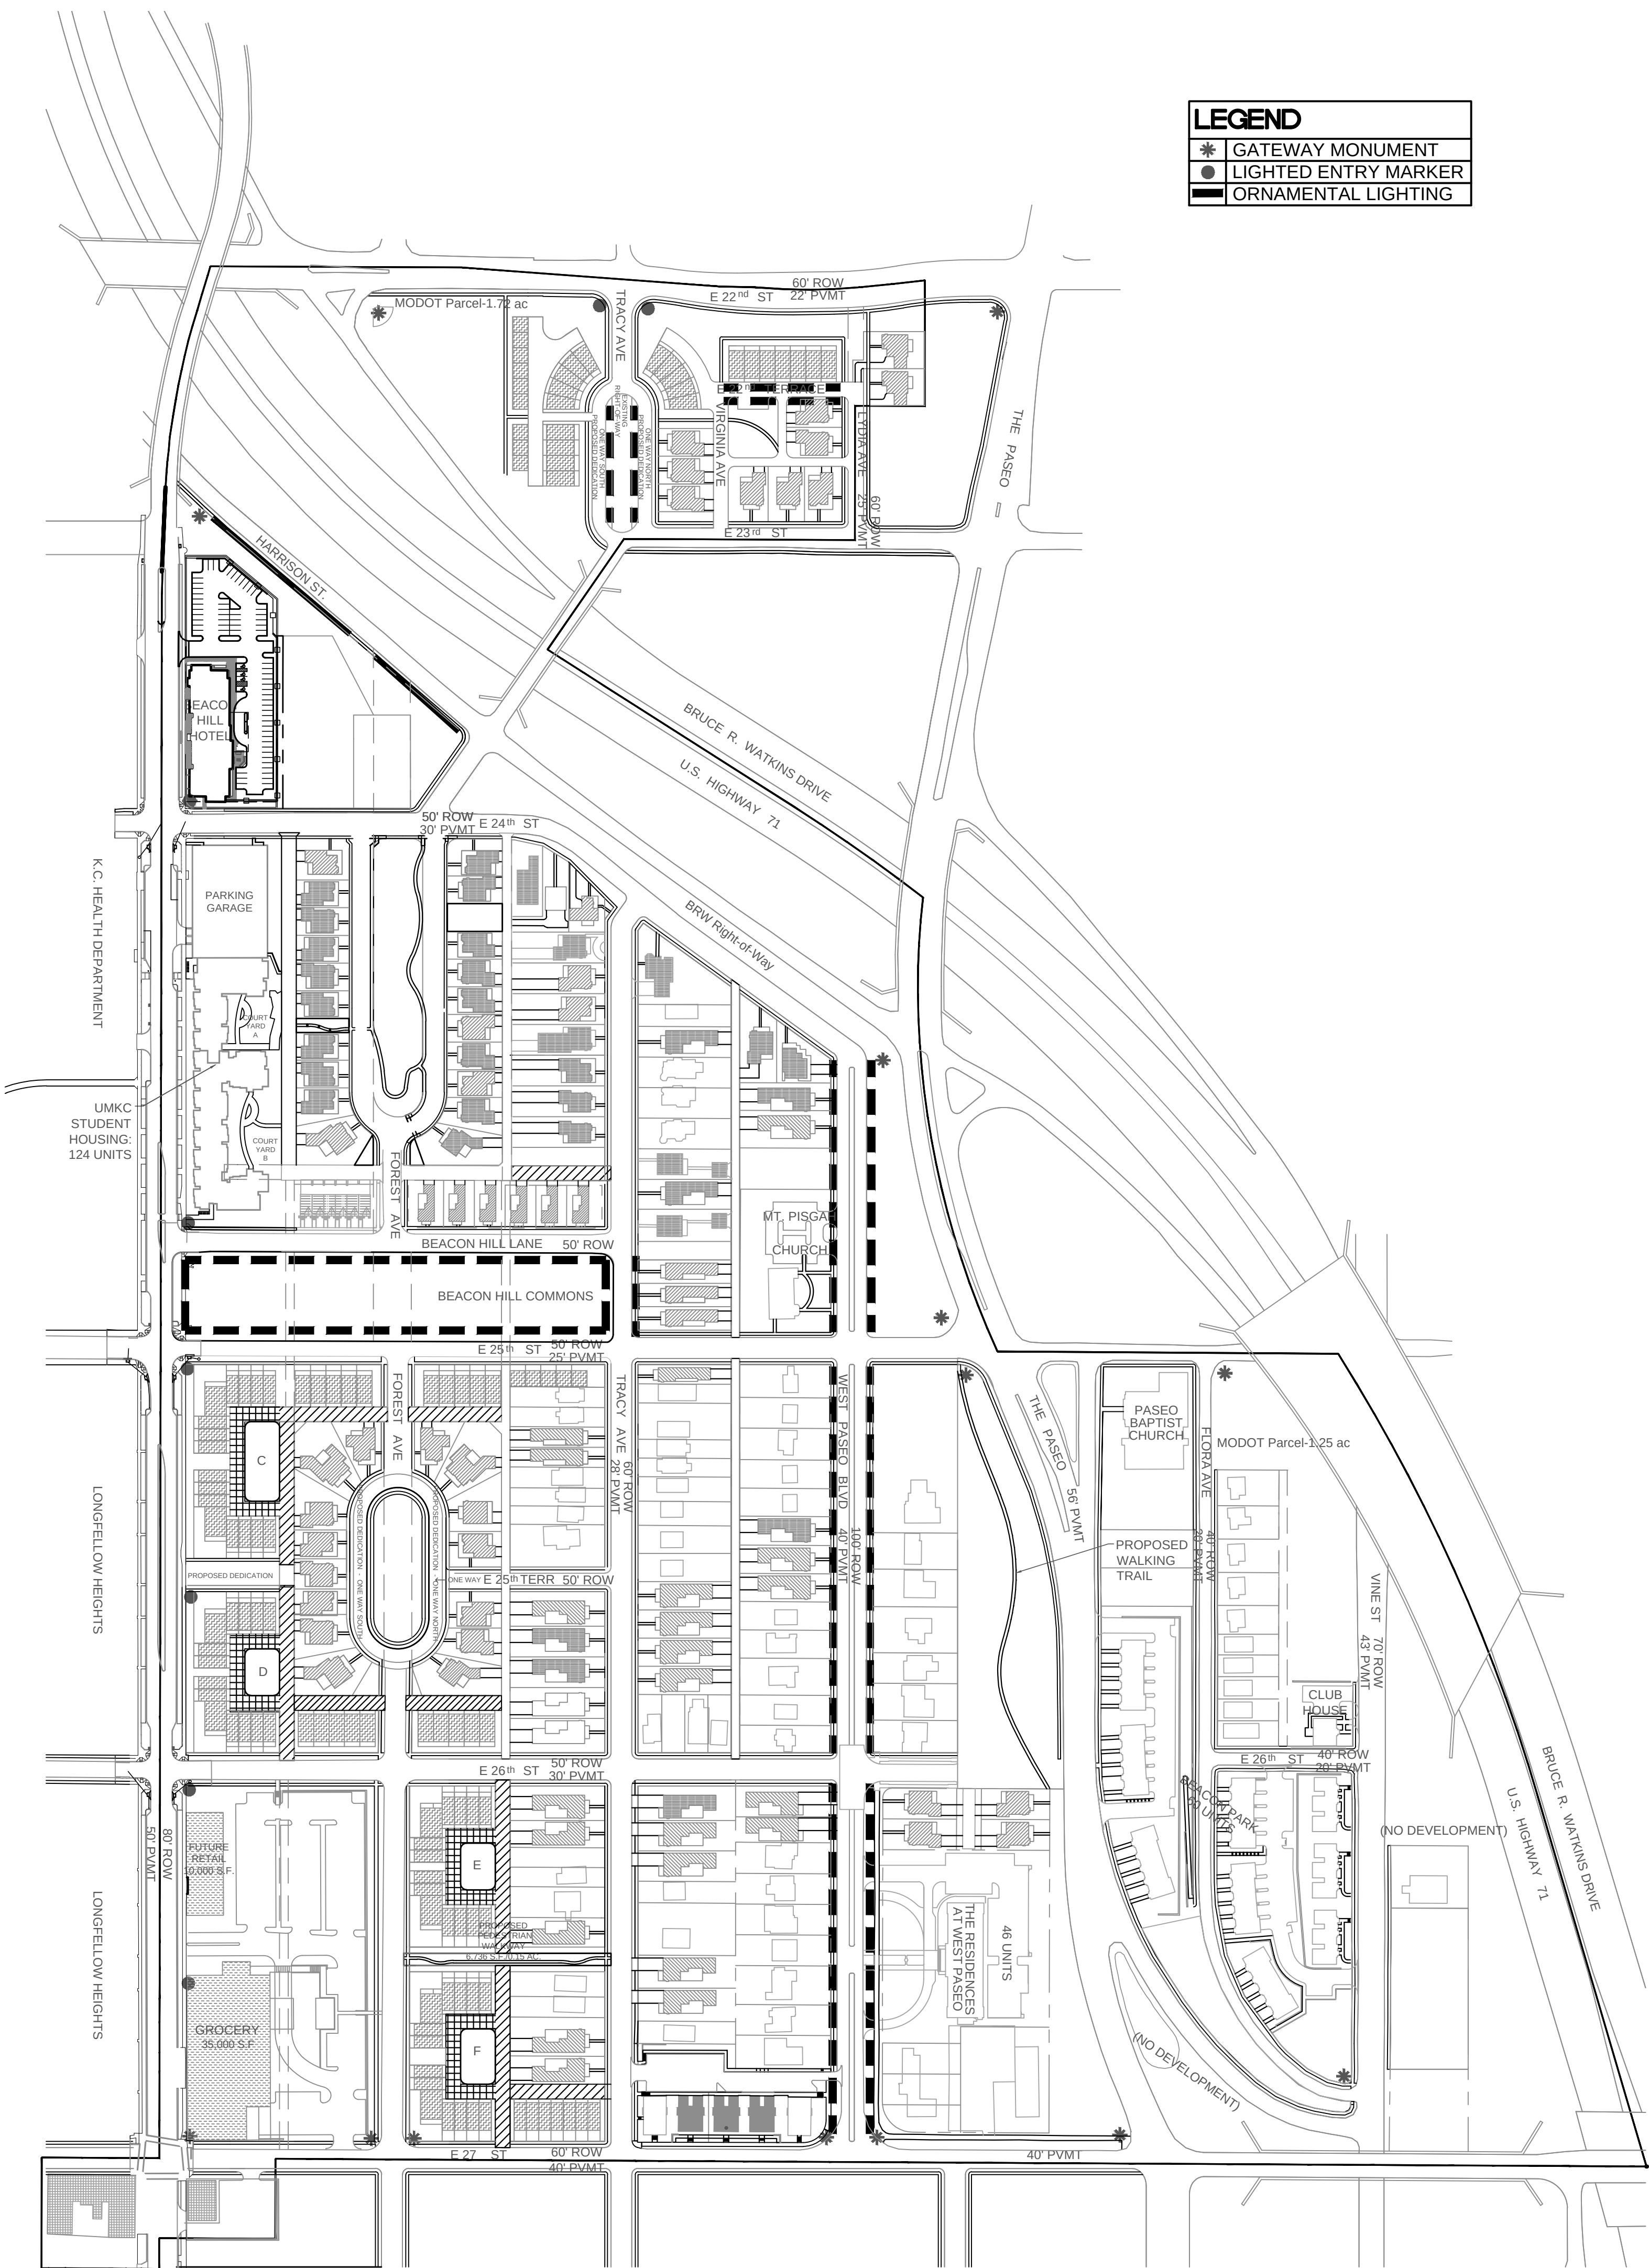


ORNAMENTAL LIGHTING, SIGNAGE AND ENTRY MONUMENT PLAN

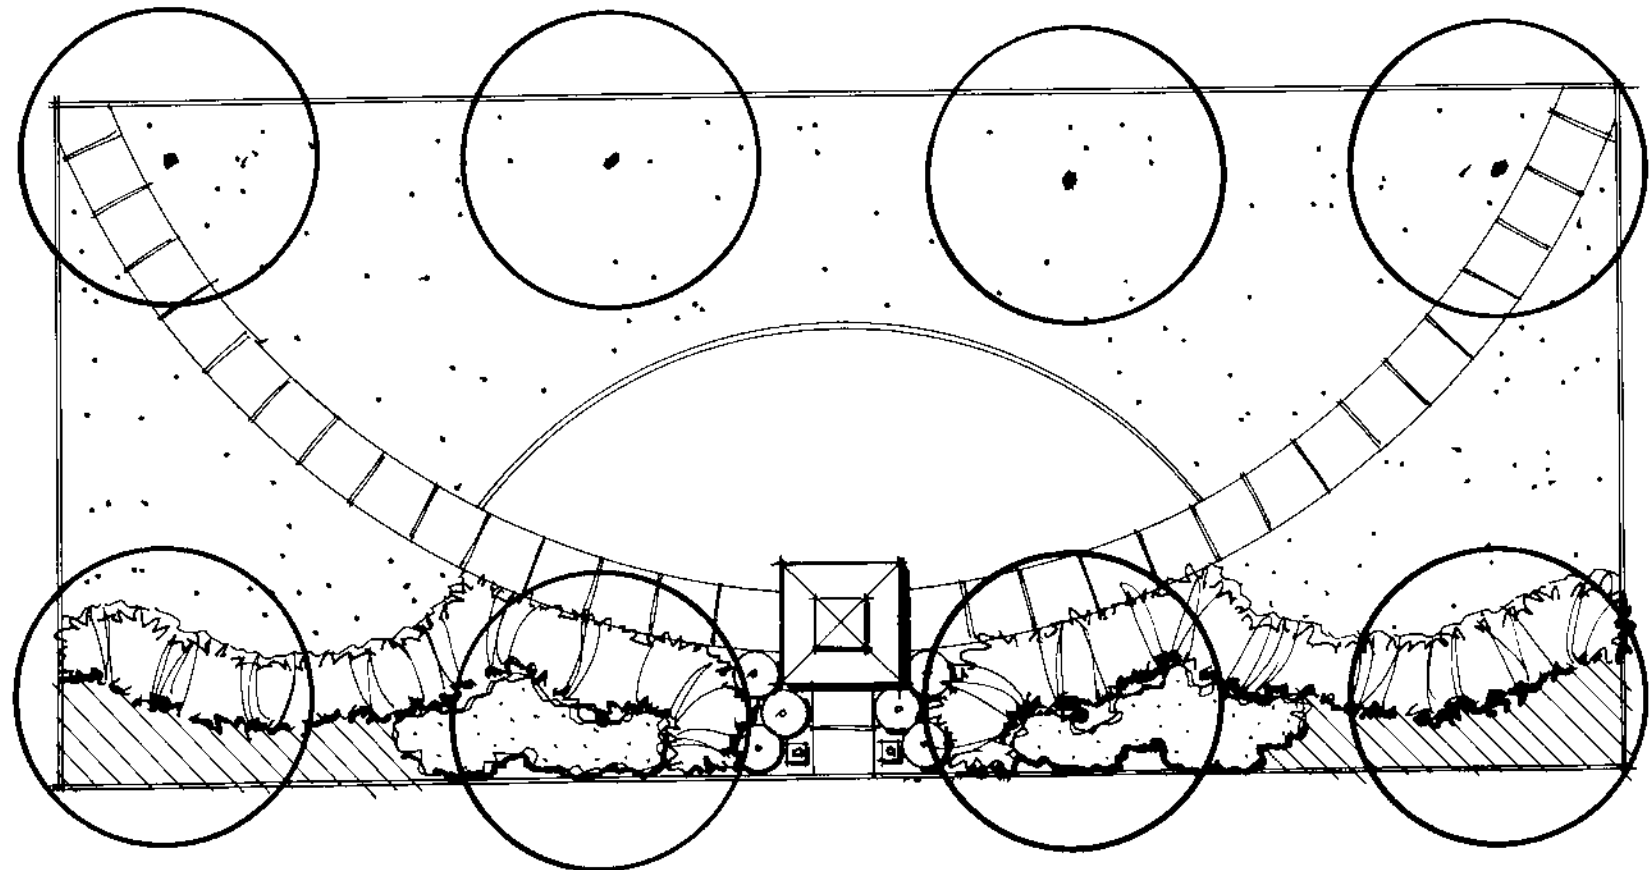


COURTYARD CONCEPT 1

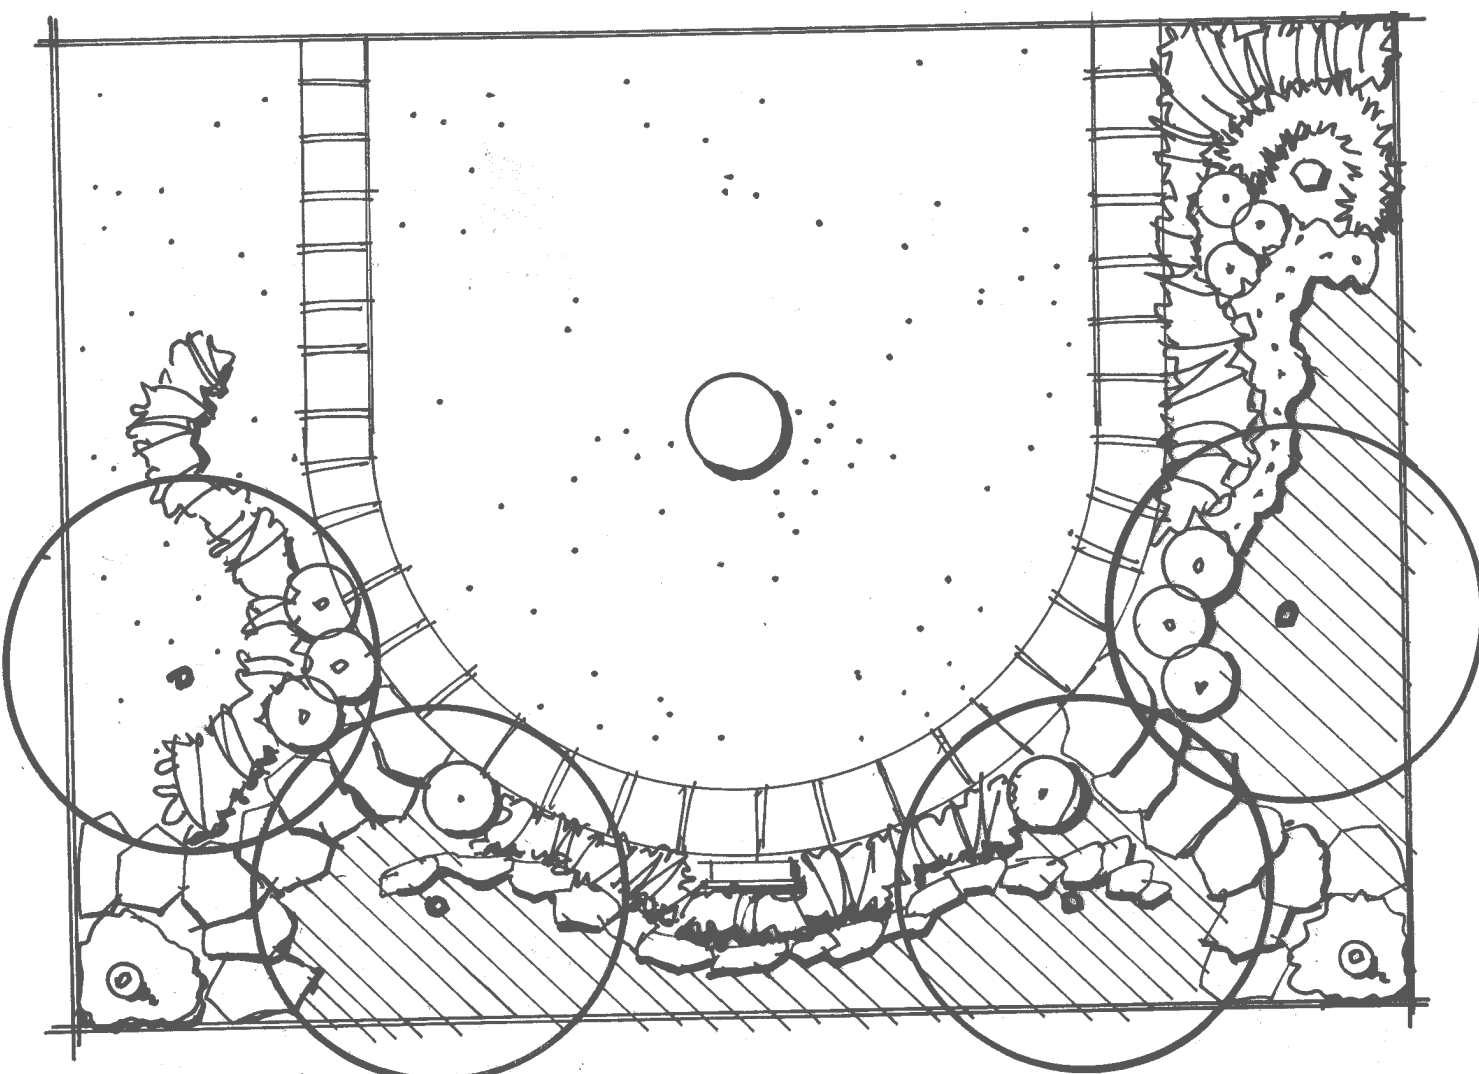


COURTYARD CONCEPT 2

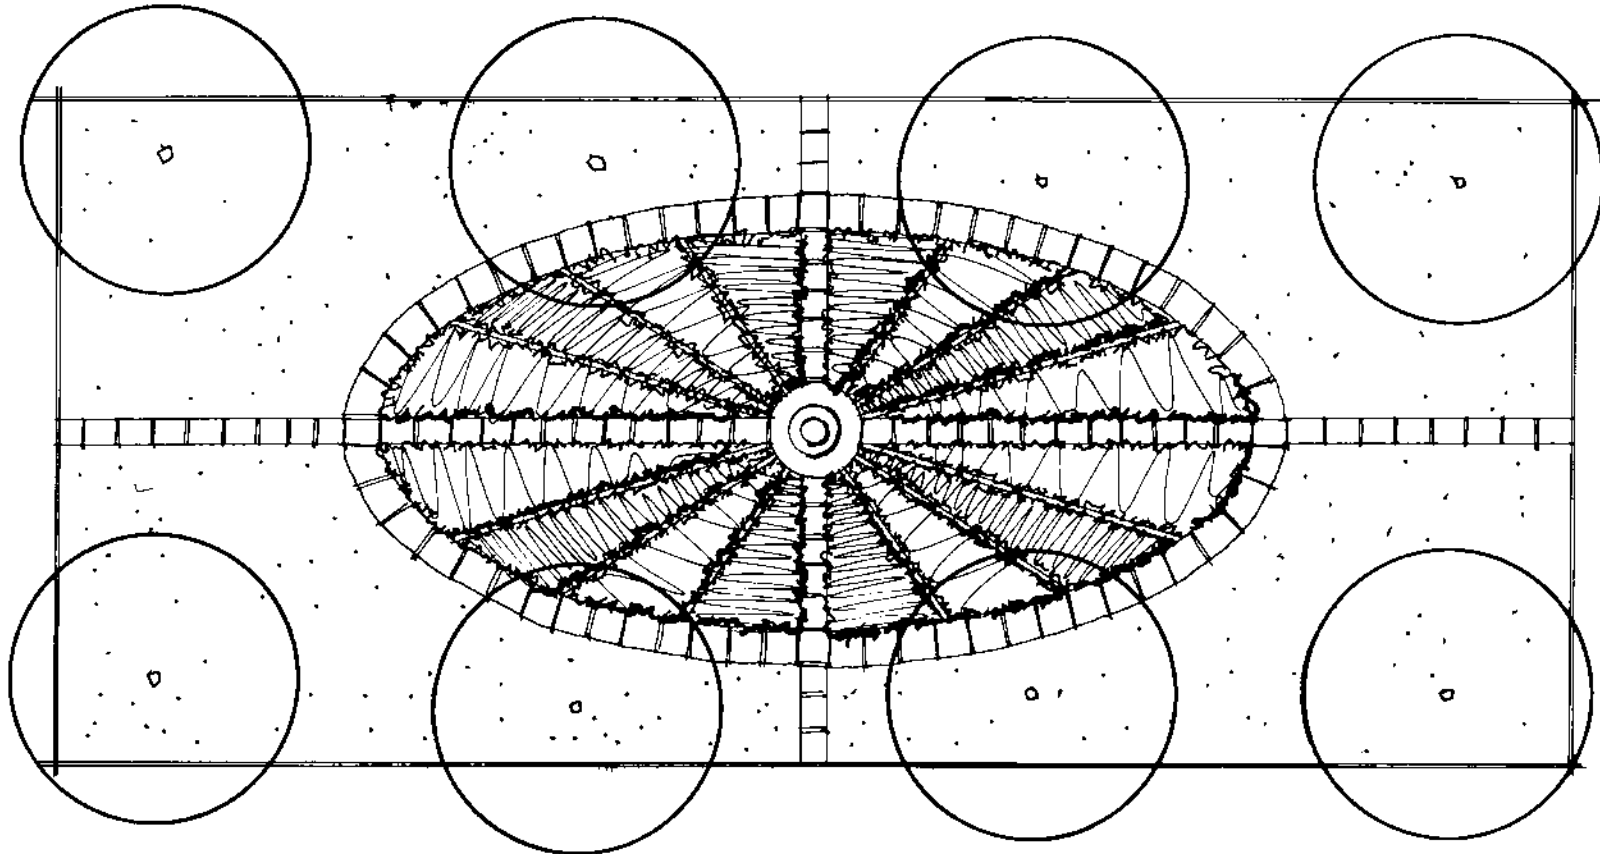


COURTYARD CONCEPT 3

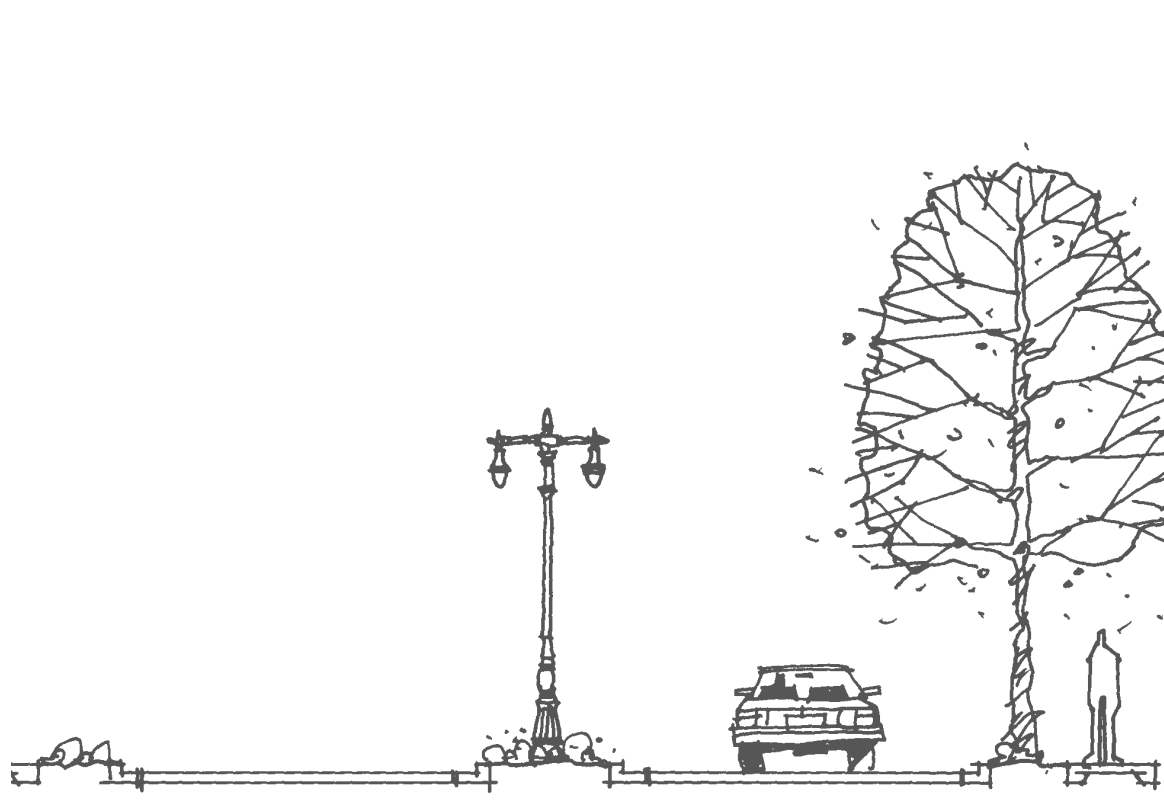


STREETSCAPE CONCEPT

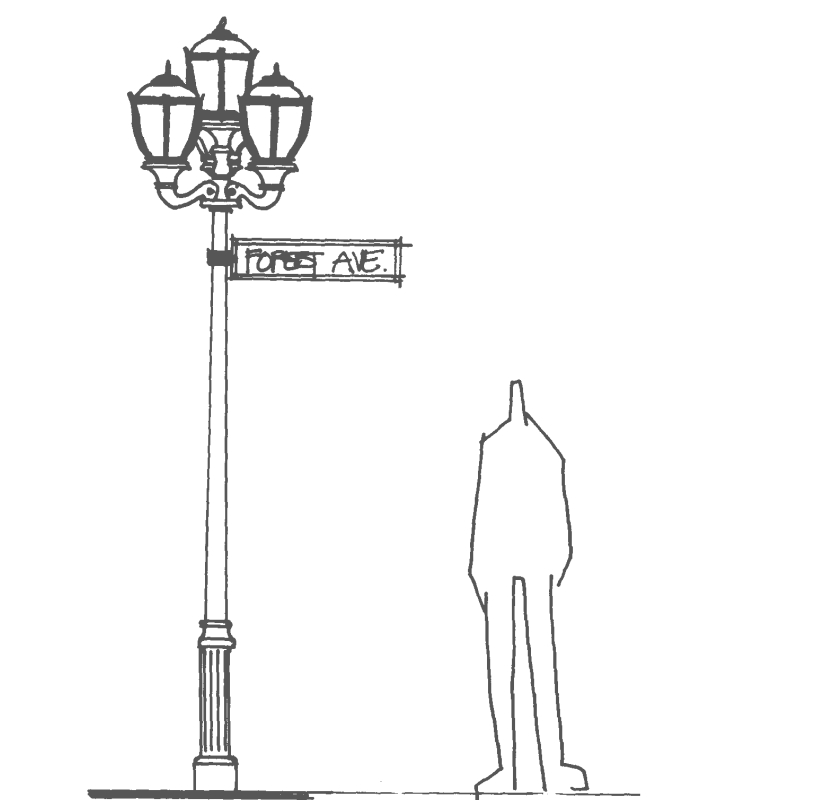


ORNAMENTAL FIXTURE OPTION

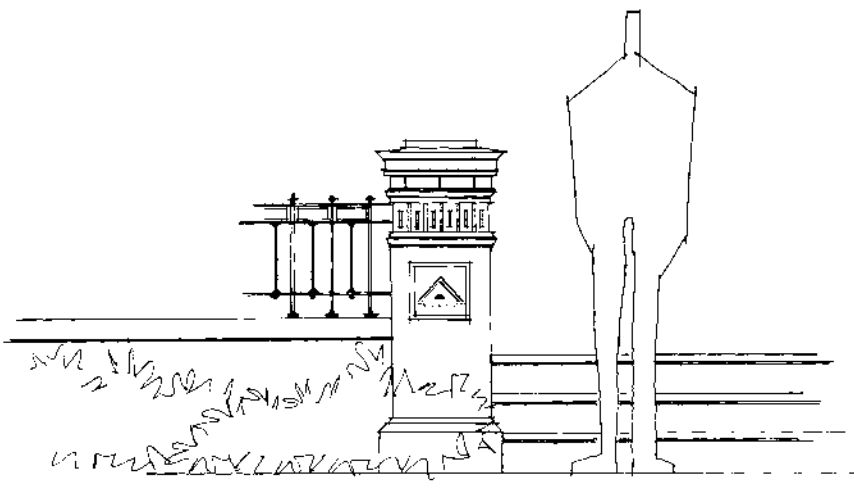

ENTRY MONUMENT 1

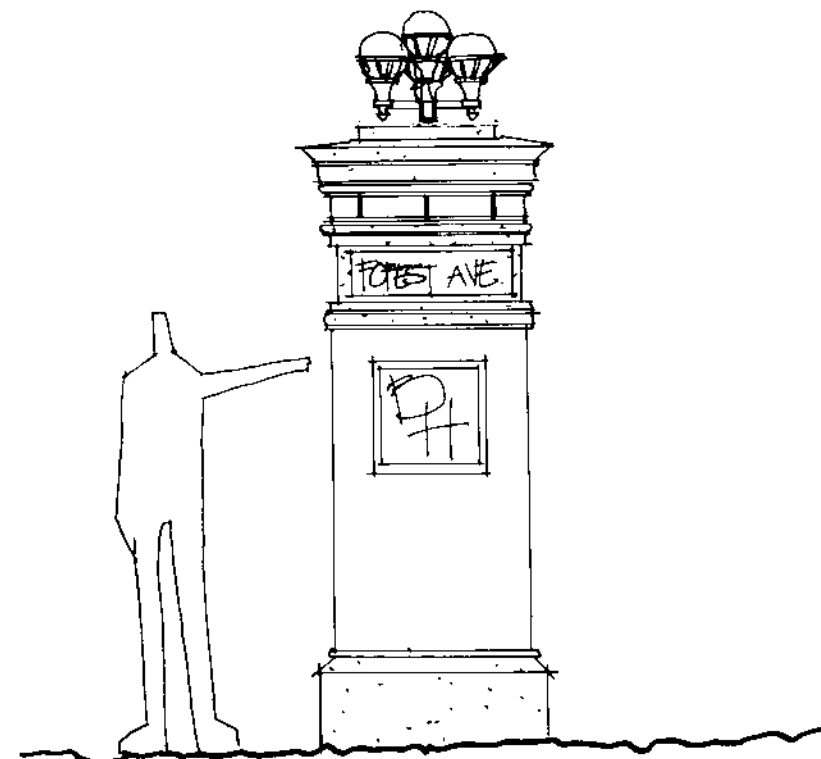

ENTRY MONUMENT 2

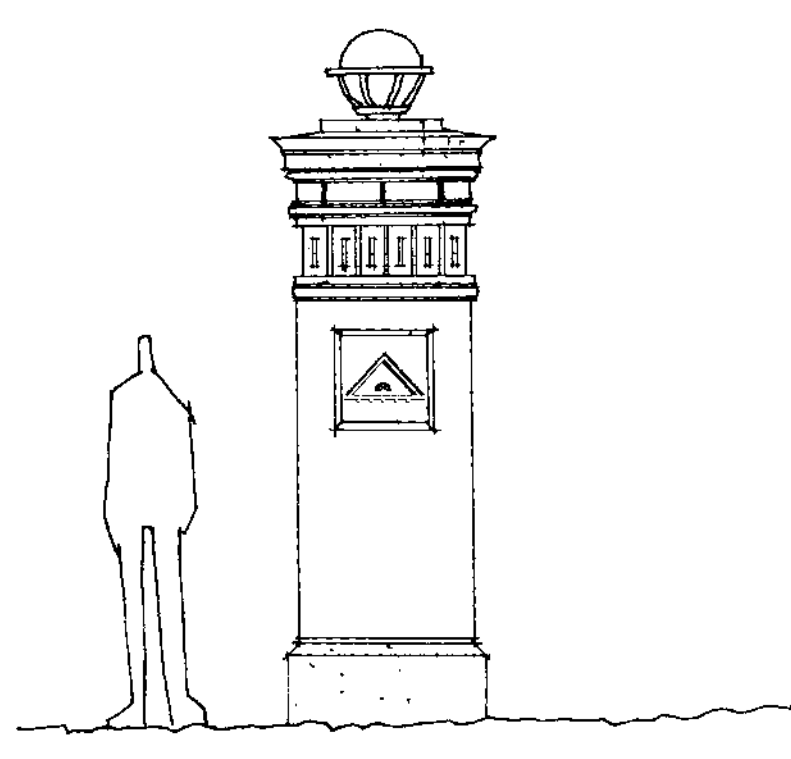

ENTRY MONUMENT 3

**BEACON HILL
REDEVELOPMENT**
Kansas City, Missouri

SEIDEL/HOLZMAN **HNTB**
Master Planner Urban Designer
Design Architect Landscape Architect

NOT TO SCALE

**BEACON HILL NEIGHBORHOOD
UR REDEVELOPMENT
SUBMITTAL**

TB Taliaferro & Browne, Inc.
Engineering - Landscape Architecture - Surveying

LOCATION MAP



INDEX OF DRAWINGS

Sheet Number	Sheet Title
UR 1	COVER SHEET
UR 2	2002 EXISTING CONDITIONS LEGAL DESCRIPTION
UR 3	EXISTING AND PROPOSED ZONING SITE PLAN, PHASING PLAN
UR 4	SITE PLAN
UR 5	SETBACKS
UR 6	STREETS AND STREET SECTIONS
UR 7	STORMWATER CONCEPT PLAN
UR 8	LANDSCAPE CONCEPT PLAN
UR 9	LIGHTING AND SIGNAGE CONCEPT PLAN
UR 10	BEACON PARK DEVELOPMENT
UR 11	UMKC STUDENT HOUSING AND GROCERY STORE COMMERCIAL
UR 12	BEACON HILL HOTEL SITE PLAN
UR 13	BEACON HILL HOTEL LANDSCAPE PLAN

UR SET
TB PROJECT 72-0840
REVISED
MAY 20, 2016

**LIGHTING AND
SIGNAGE
CONCEPT PLAN
UR 9**