


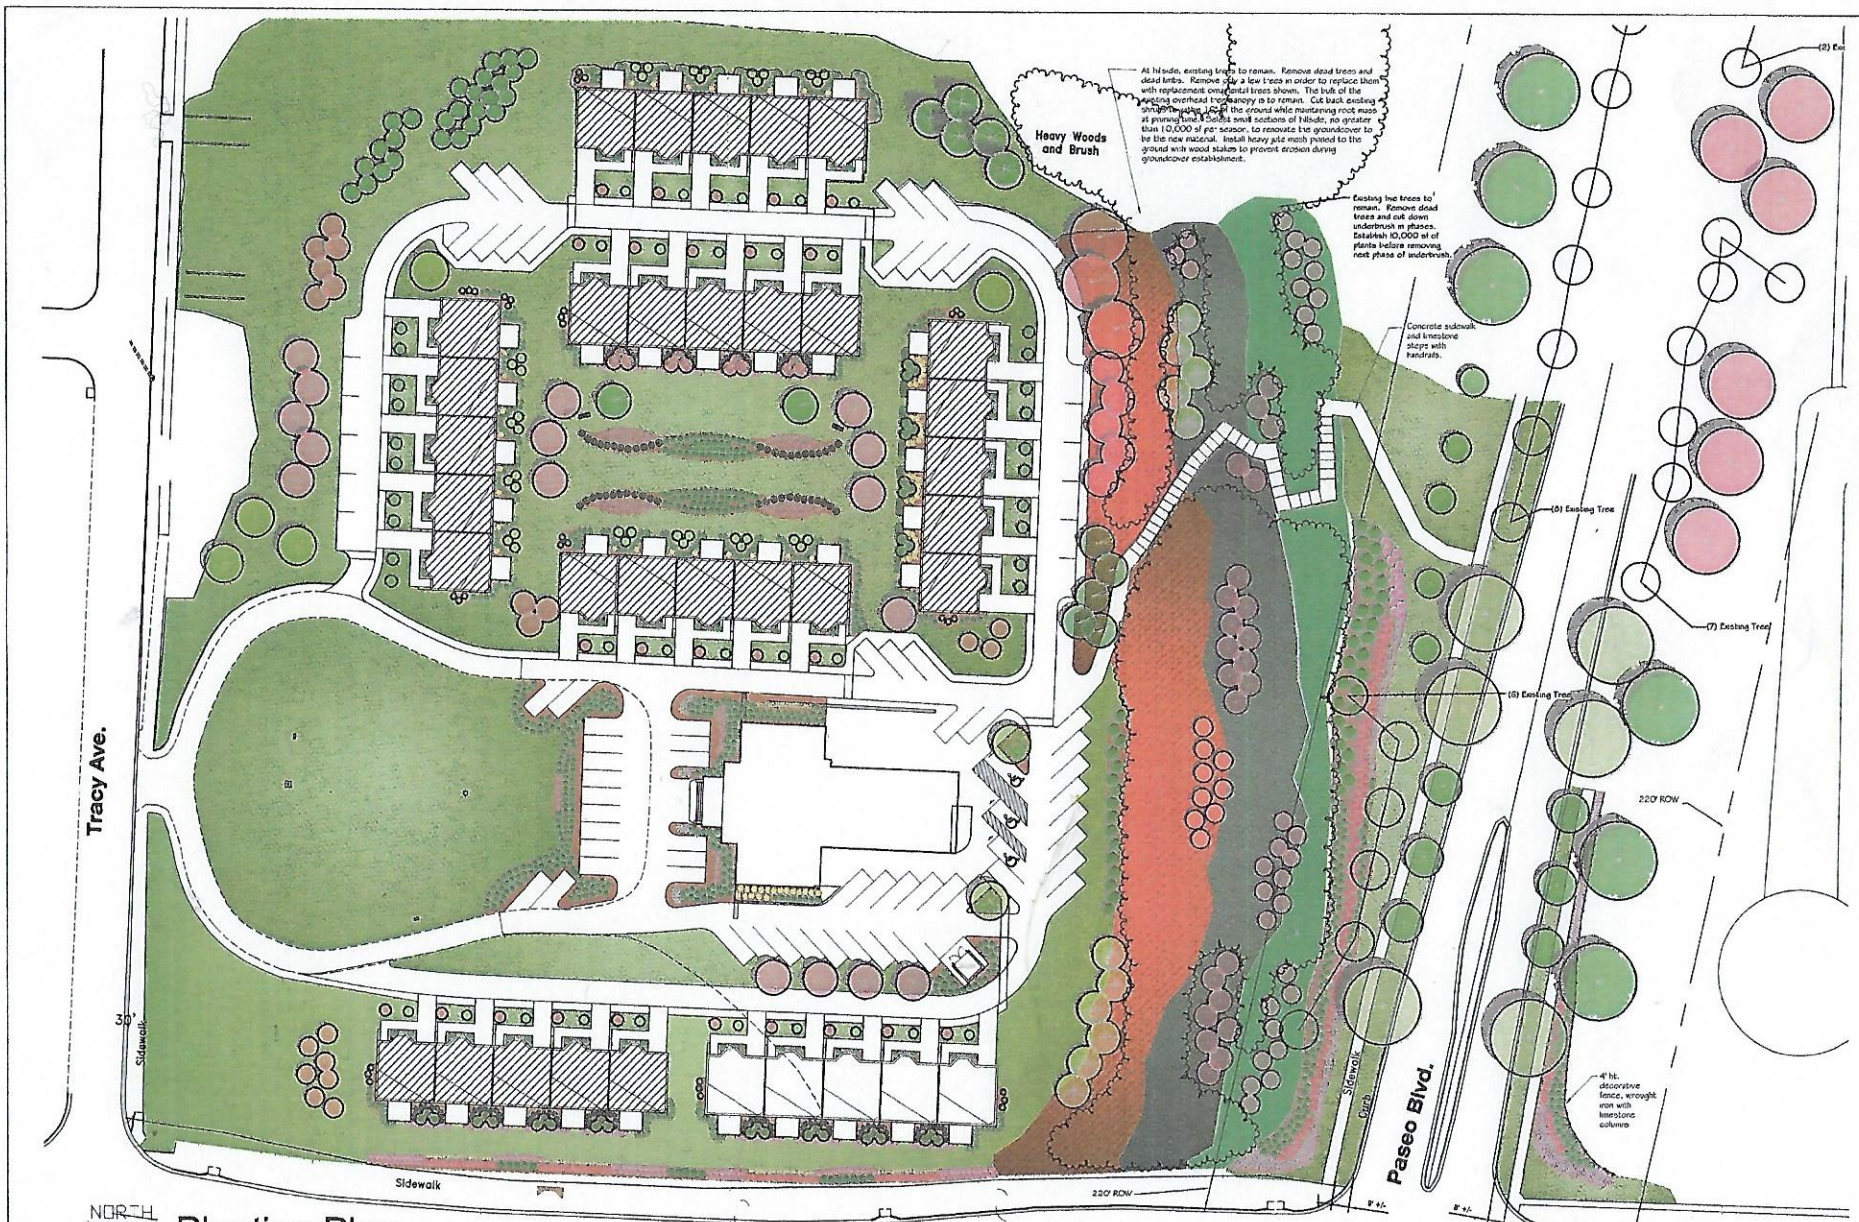


Planting Plan

Scale: 1"=30'-0"

NOT FOR CONSTRUCTION


		SHEET 1 of 5	
		TOTAL SHEETS IN SET 5	
District Row Western Baptist Bible College 2119 Tracy Avenue Kansas City, MO 64108		DRAWN BY: LDB	CHECKED BY: LDB
LANDSCAPE PLAN		1	5
NOT FOR CONSTRUCTION		NOT FOR CONSTRUCTION	

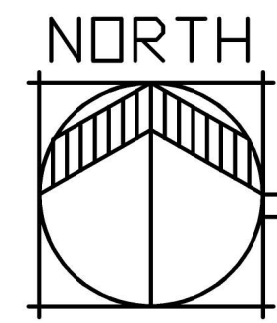

Planting Plan - Paseo / MLK

Scale: 1"=30'-0"

NOT_FOR_CONSTRUCTION

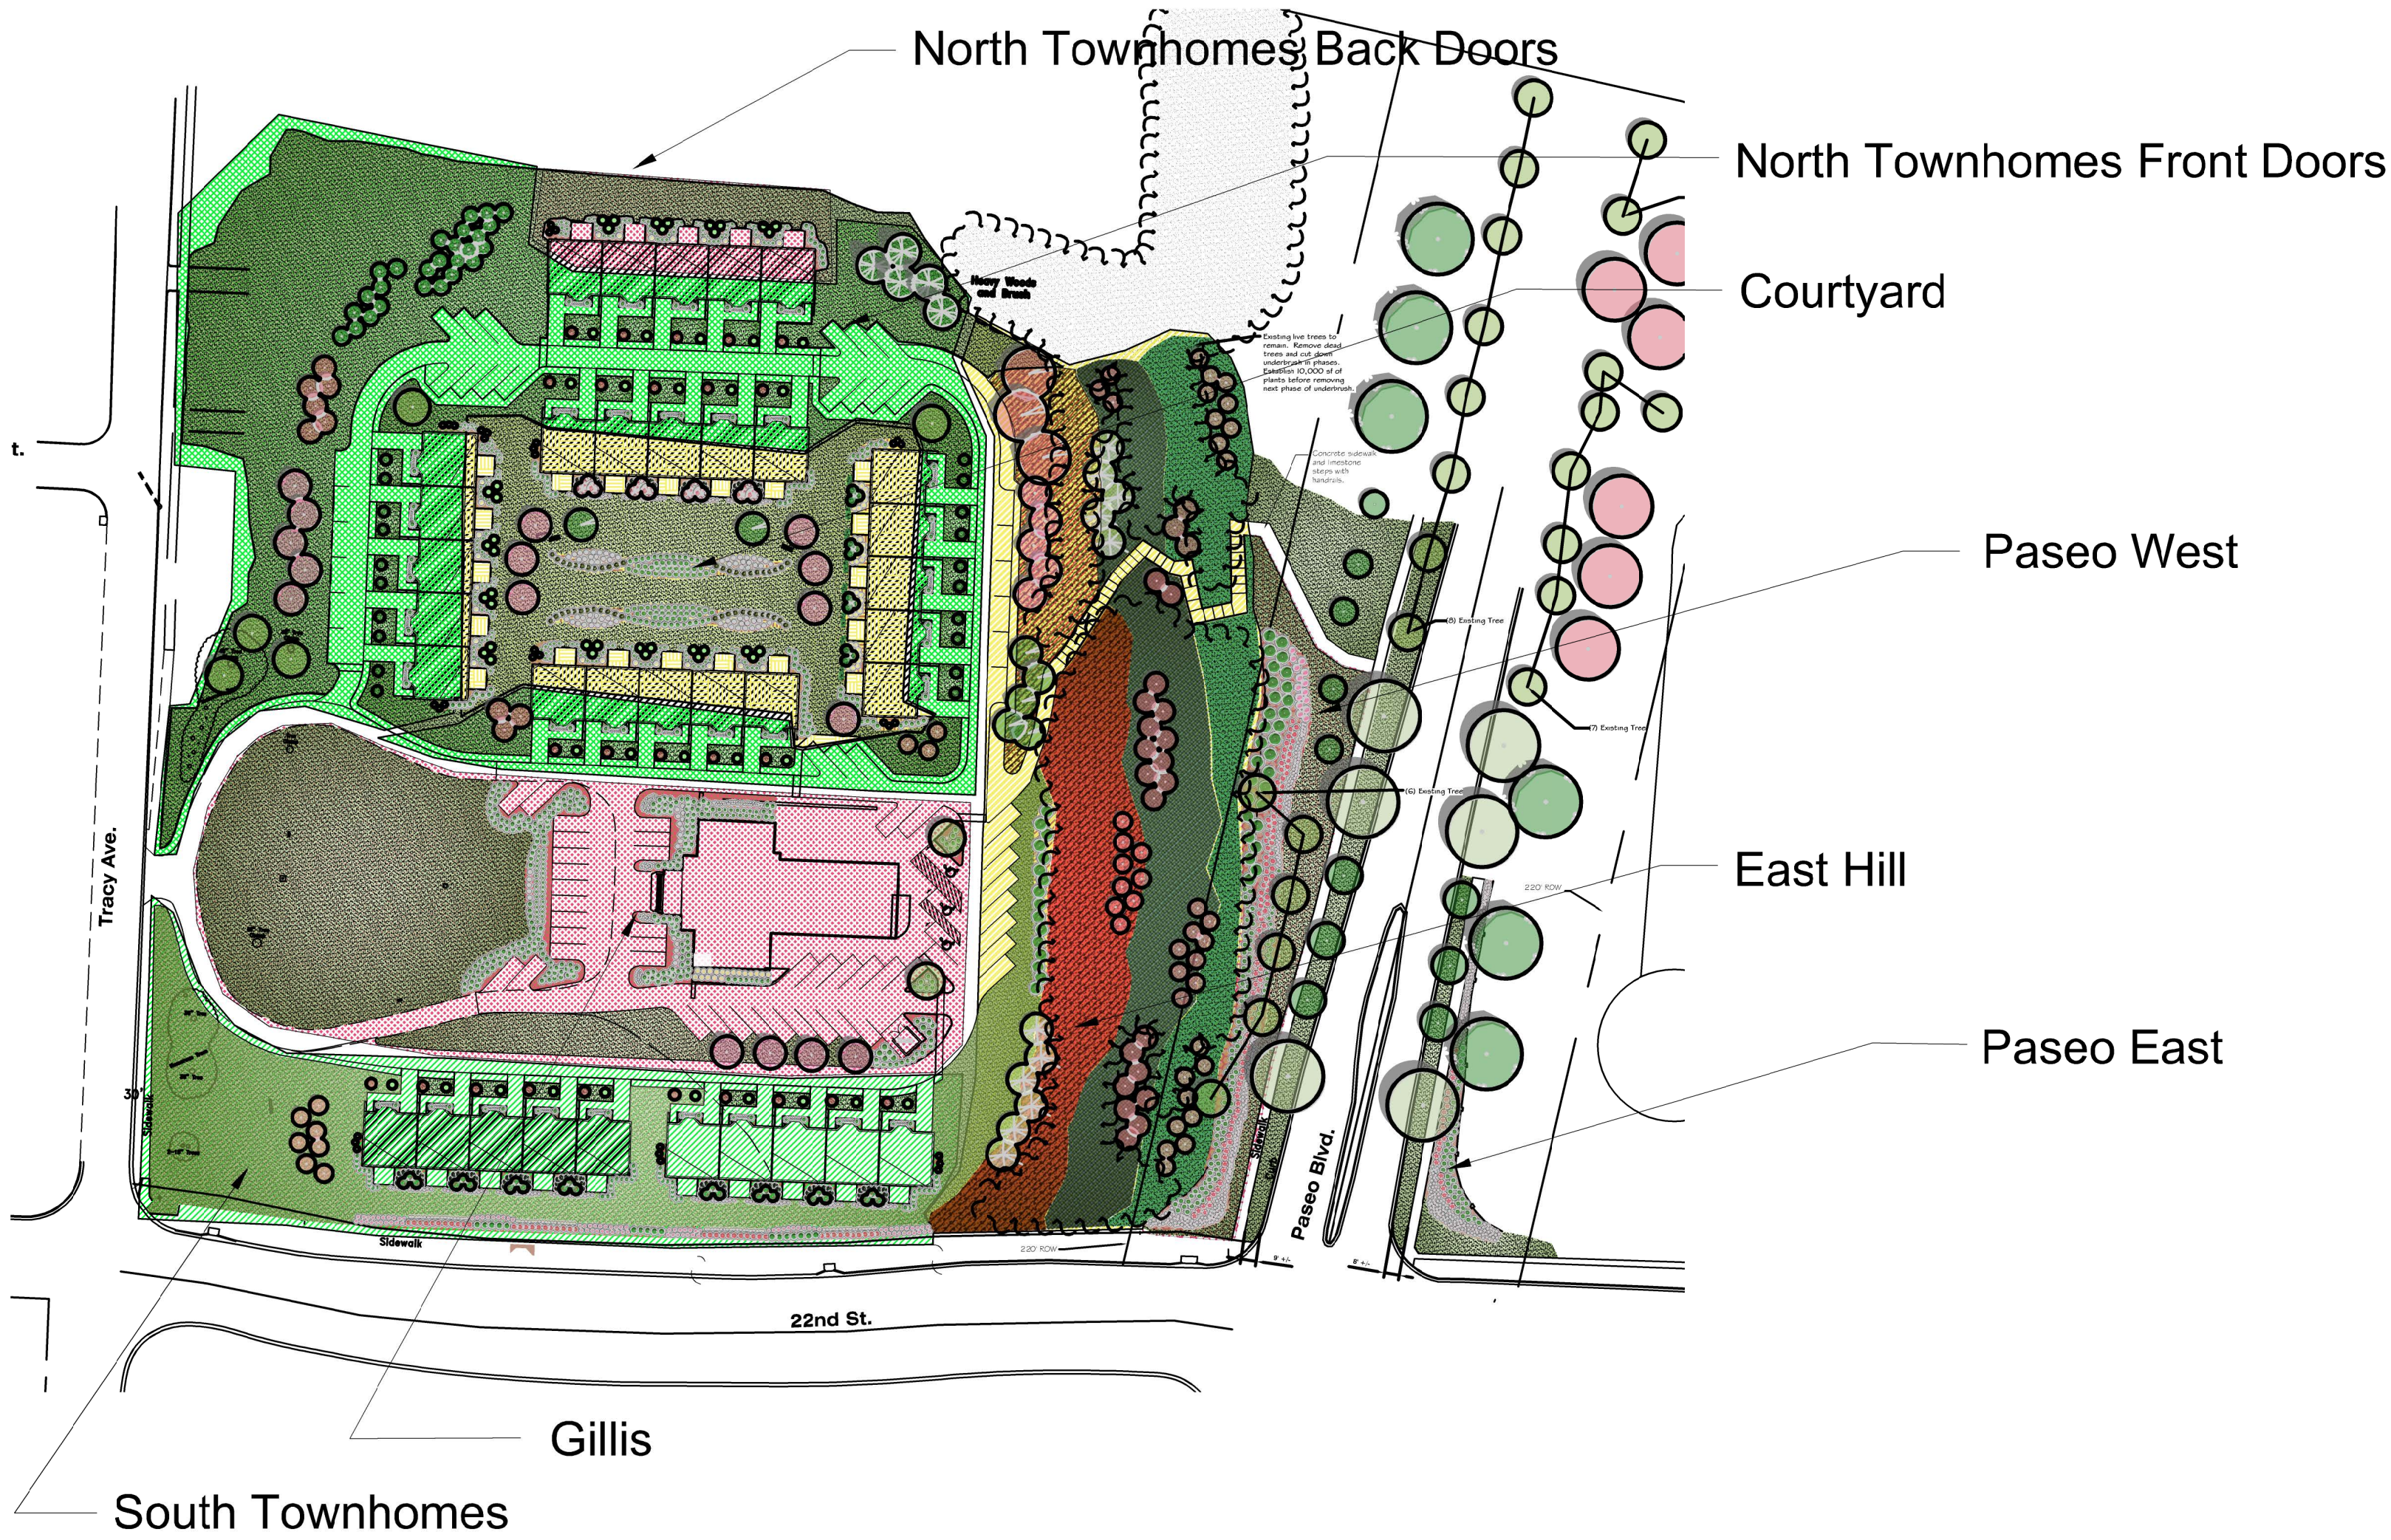

Planting Areas - Plan View

Scale: 1"=80'-0"

Quantities approximate.
Erosion control jute mesh at East Hill shall cover disturbed areas to be planted with ground cover.
Quantity not shown in plant schedule.

PLANT SCHEDULE Gillis

TREES	COMMON NAME	SIZE	QTY
Cercis canadensis	Eastern Redbud	1-1/2"-2" cal., BB	4
Existing tree	Existing Tree	existing	2
SHRUBS	COMMON NAME	SIZE	QTY
Buxus microphylla "Winter Gem"	Globe Winter Gem Boxwood	2 gal.	31
Forsythia x "Courtaineur"	Gold Cluster Forsythia	2 gal.	18
Forsythia x "Courtasol" TM	Gold Tide Forsythia	1 gal.	43
Hemerocallis x "Happy Returns"	Happy Returns Daylily	two blooming fans	74
Juniperus sabina "Broadmoor"	Broadmoor Juniper	2 gal	214
Juniperus sabina "Mini-Arcadia"	Mini Arcadia Juniper	2 gal	55
Juniperus virginiana "Grey Owl"	Eastern Redcedar	3 gal	7
Rosa x "Meigalpio"	Red Drift Rose	1 gal	20
Taxus x media "Everlow"	Everlow Yew	2 gal	15
GROUND COVERS	COMMON NAME	SIZE	QTY
Festuca arundinacea "Kansas Premium Blend"	Kansas Premium Turf Type Tall Fescue	seed	29,460 sf

PLANT SCHEDULE Courtyard

TREES	COMMON NAME	SIZE	CONTAINER	QTY
Chionanthus retusus (northern form)	Chinese Fringe Tree	6"-8" ht., 15 gal, tree form		2
Hibiscus parvifolius x syriacus "Lohengnn" tree form	Lohengnn Rose of Sharon tree form	4" ht.	#10 pot	12
Hydrangea paniculata "Limeight" TM tree form	Limeight Hydrangea Tree Form	4" ht.	#10 pot	24
Juniperus virginiana "Taylor"	Taylor Eastern Redcedar	4-5" ht., BB		15
Syringa reticulata "Ivory Silk"	Ivory Silk Japanese Tree Lilac	1-1/2"-2" cal., BB		7
Viburnum x juddii tree form	Judd Viburnum tree form	4" ht.	#10 pot	12
SHRUBS	COMMON NAME	SIZE	CONTAINER	QTY
Buxus microphylla "Winter Gem"	Globe Winter Gem Boxwood	2 gal.		129
Chaenomeles speciosa "Jet Trail"	White Flowering Quince	2 gal		38
Forsythia x "Courtaineur"	Gold Cluster Forsythia	2 gal.		32
Juniperus sabina "Arcadia"	Arcadia Juniper	2 gal		35
Juniperus sabina "Broadmoor"	Broadmoor Juniper	2 gal		73
Rhododendron azalea "Golden Lights"	Azalea	2 gal		16
Rosa rugosa alba	White Rugosa Rose	1 gal		48
Rosa x "Meigalpio"	Red Drift Rose	1 gal		68
Spiraea japonica "Double Play Artist"	Spiraea "Double Play Artist"	1 gal		72
Spiraea nipponica "Snowmound"	Snowmound Spiraea	2 gal		62
GROUND COVERS	COMMON NAME	SIZE	CONTAINER	QTY
Festuca arundinacea "Kansas Premium Blend"	Kansas Premium Turf Type Tall Fescue	seed		24,344 sf
Hardwood chip Mulch	Hardwood Chip Mulch	cy		3,043 sf
Vinca minor	Common Periwinkle	2-1/2"x3" deep cell		404

PLANT SCHEDULE North HomesFmnt Doors

TREES	COMMON NAME	SIZE	CONTAINER	QTY
Cercis canadensis "Little Woody"	Little Woody Redbud	6"-8" ht., 15 gal, tree form		3
Cornus florida "Cherokee Chief"	Cherokee Chief Dogwood	1"-1-1/2" cal., tree form		9
Existing tree	Existing Tree	existing		5
Hydrangea paniculata "Limeight" TM tree form	Limeight Hydrangea Tree Form	4" ht.	#10 pot	15
Juniperus virginiana "Taylor"	Taylor Eastern Redcedar	4-5" ht., BB		6
Picea abies	Norway Spruce	4-5" ht., BB		5
Pinus heldreichii	Bosnian Pine	4-5" ht., BB		26
Rosa x "Knockout" TM tree form	Rose	4" ht.	#10 pot	15
Syringa reticulata "Ivory Silk"	Ivory Silk Japanese Tree Lilac	1-1/2"-2" cal., BB		5
Viburnum x juddii tree form	Judd Viburnum tree form	4" ht.	#10 pot	20
SHRUBS	COMMON NAME	SIZE	CONTAINER	QTY
Buxus microphylla "Winter Gem"	Globe Winter Gem Boxwood	2 gal.		10
Chrysanthemum x monfolium "Yellow Triumph"	Yellow Triumph Marcy Chrysanthemum	3" pot		110
Hemerocallis x "Mini Stella"	Mini Stella Daylily	two blooming fans		165
Juniperus sabina "Arcadia"	Arcadia Juniper	2 gal		22
Juniperus sabina "Broadmoor"	Broadmoor Juniper	2 gal		1
Juniperus sabina "Mini-Arcadia"	Mini Arcadia Juniper	2 gal		20
GROUND COVERS	COMMON NAME	SIZE	CONTAINER	QTY
Festuca arundinacea "Kansas Premium Blend"	Kansas Premium Turf Type Tall Fescue	seed		50,254 sf
Hardwood chip Mulch	Hardwood Chip Mulch	cy		1,967 sf

PLANT SCHEDULE N Homes Bk Doors

TREES	COMMON NAME	SIZE	CONTAINER	QTY
Hydrangea paniculata "Limeight" TM tree form	Limeight Hydrangea Tree Form	4" ht.	#10 pot	12
Juniperus virginiana "Taylor"	Taylor Eastern Redcedar	4-5" ht., BB		3
SHRUBS	COMMON NAME	SIZE	CONTAINER	QTY
Buxus microphylla "Winter Gem"	Globe Winter Gem Boxwood	2 gal.		61
Juniperus sabina "Broadmoor"	Broadmoor Juniper	2 gal		9
Rhododendron azalea "Golden Lights"	Azalea	2 gal		8
GROUND COVERS	COMMON NAME	SIZE	CONTAINER	QTY
Hardwood chip Mulch	Hardwood Chip Mulch	cy		1,562 sf

PLANT SCHEDULE South Homes

TREES	COMMON NAME	SIZE	CONTAINER	QTY
Cercis canadensis "Little Woody"	Little Woody Redbud	6"-8" ht., 15 gal, tree form		7
Hydrangea paniculata "Limeight" TM tree form	Limeight Hydrangea Tree Form	4" ht.	#10 pot	10
Juniperus virginiana "Taylor"	Taylor Eastern Redcedar	4-5" ht., BB		9
Rosa x "Knockout" TM tree form	Rose	4" ht.	#10 pot	10
Viburnum x juddii tree form	Judd Viburnum tree form	4" ht.	#10 pot	24
SHRUBS	COMMON NAME	SIZE	CONTAINER	QTY
Buxus microphylla "Winter Gem"	Globe Winter Gem Boxwood	2 gal.		10
Chaenomeles speciosa "Jet Trail"	White Flowering Quince	2 gal		76
Hemerocallis x "Mini Stella"	Mini Stella Daylily	two blooming fans		110
Juniperus sabina "Arcadia"	Arcadia Juniper	2 gal		58
Juniperus virginiana "Grey Owl"	Eastern Redcedar	3 gal		17
Rosa x "Novarosop"	Popcorn Drift Rose	1 gal.		74
Rosa x "Radrazz"	Knock Out Shrub Rose	1 gal		43
Spiraea japonica "Double Play Artist"	Spiraea "Double Play Artist"	1 gal		144
Spiraea japonica "Shirobana"	Shirobana Spiraea	2 gal		94
GROUND COVERS	COMMON NAME	SIZE	CONTAINER	QTY
Festuca arundinacea "Kansas Premium Blend"	Kansas Premium Turf Type Tall Fescue	seed		26,326 sf
Hardwood chip Mulch	Hardwood Chip Mulch	cy		294 sf

PLANT SCHEDULE EAST HILL

TREES	COMMON NAME	SIZE	CONTAINER	QTY
Acer rubrum "Autumn Blaze"	Autumn Blaze Red Maple	1"-1-1/2" cal.	B4B	3
Cercis canadensis	Eastern Redbud	1-1/2"-2" cal., BB		5
Cercis canadensis "Little Woody"	Little Woody Redbud	6"-8" ht., 15 gal, tree form		39
Chionanthus retusus (northern form)	Chinese Fringe Tree	6"-8" ht., 15 gal, tree form		5
Chionanthus virginicus (tree form)	White Fringetree	1"-1-1/2" cal., tree form		11
Cornus florida "Cherokee Chief"	Cherokee Chief Dogwood	1"-1-1/2" cal., tree form		23
Existing tree	Existing Tree	existing		1
SHRUBS	COMMON NAME	SIZE	CONTAINER	QTY
Viburnum x carlcephalum	Fragrant Snowball Viburnum	2 gal.		16
GROUND COVERS	COMMON NAME	SIZE	CONTAINER	QTY
Carex pensylvanica	Pennsylvania Sedge	2-1/2" x 3" deep cell		23,514
Hedera helix	English Ivy	2-1/2" x 3" deep cell		19,661
Packera obovata	Roundleaf Ragwort	seed		23,465 sf
Vinca minor	Common Periwinkle	2-1/2"x3" deep cell		15,232

PLANT SCHEDULE Paseo West

TREES	COMMON NAME	SIZE	CONTAINER	QTY
Existing tree	Existing Tree	existing		5
Zelkova serrata "Musashino"	Sawleaf Zelkova	2"-2-1/2" cal., BB		2
SHRUBS	COMMON NAME	SIZE	CONTAINER	QTY
Rosa rugosa "Therese Bugnet"	Therese Bugnet Rose	1 gal		15
Rosa x "Noare"	Flower Carpet Red Rose	1 gal		53
Rosa x "Radrazz"	Knock Out Shrub Rose	1 gal		56
Rosa x "Pink Drift"	Pink Drift Rose	1 gal		262
Spiraea nipponica "Snowmound"	Snowmound Spiraea	2 gal		89
Taxus x media "Everlow"	Everlow Yew	2 gal		31
Viburnum x carlcephalum	Fragrant Snowball Viburnum	2 gal.		30
GROUND COVERS	COMMON NAME	SIZE	CONTAINER	QTY
Festuca arundinacea "Kansas Premium Blend"	Kansas Premium Turf Type Tall Fescue	seed		6,922 sf
Hardwood chip Mulch	Hardwood Chip Mulch	cy		7,501 sf

PLANT SCHEDULE EAST PASEO

TREES	COMMON NAME	SIZE	CONTAINER	QTY
Acer saccharum "Autumn Splendor"	Caddo Sugar Maple	2"-2-1/2" cal., BB		6
Celtis occidentalis "Chicagoland"	Common Hackberry	2"-2-1/2" cal., BB		3
Existing tree	Existing Tree	existing		9
Linodendron tulipifera "Fastigiata"	Tulip Tree	2"-2-1/2" cal., BB		3
Ulmus americana "New Harmony"	New Harmony American Elm	2"-2-1/2" cal., BB		3
SHRUBS	COMMON NAME	SIZE	CONTAINER	QTY
Rosa x "Noare"	Flower Carpet Red Rose	1 gal		24
Rosa x "Pink Drift"	Pink Drift Rose	1 gal		33
Rosa x "Pink Drift"	Pink Drift Rose	1 gal		189
Spiraea nipponica "Snowmound"	Snowmound Spiraea	2 gal		44
GROUND COVERS	COMMON NAME	SIZE	CONTAINER	QTY
Festuca arundinacea "Kansas Premium Blend"	Kansas Premium Turf Type Tall Fescue	seed		2,675 sf
Hardwood chip Mulch	Hardwood Chip Mulch	cy		2,195 sf