



# CITY PLAN COMMISSION STAFF REPORT

City of Kansas City, Missouri  
 City Planning & Development Department  
[www.kcmo.gov/cpc](http://www.kcmo.gov/cpc)

November 7<sup>th</sup>, 2023

**Vacation of Condominium Plat**  
**Project Name**

**Docket # 12.1, 12.2, 12.3, 12.4, 12.5, 12.6, 12.7, 12.8**

**Request**

CD-ROW-2023-00027  
 Vacation of Condominium Plat  
 CD-ROW-2023-00029  
 Vacation of Condominium Plat  
 CD-ROW-2023-00030  
 Vacation of Condominium Plat  
 CD-ROW-2023-00031  
 Vacation of Condominium Plat  
 CD-ROW-2023-00032  
 Vacation of Condominium Plat  
 CD-ROW-2023-00033  
 Vacation of Condominium Plat  
 CD-ROW-2023-00034  
 Vacation of Condominium Plat  
 CD-ROW-2023-00035  
 Vacation of Condominium Plat

**Applicant**

Patricia Jensen  
 Route Frets White Goss Gentile Rhodes,  
 P.C

**Location** Various - see below  
**Area** Various - see below  
**Zoning** Various - see below  
**Council District** Various - see below  
**County** Jackson  
**School District** Various - see below

**Surrounding Land Uses**

**North:** Various – see analysis  
**South:** Various – see analysis  
**East:** Various – see analysis  
**West:** Various – see analysis

**APPROVAL PROCESS**



**PROJECT TIMELINE**

The applications for the subject request was filed on 9/05/2023. Scheduling deviations from 2023 Cycle S have occurred.

- Applicant was fulfilling Petition to Vacate and gathering letter of consent

**NEIGHBORHOOD AND CIVIC ORGANIZATIONS NOTIFIED**

A public hearing notification was sent to the surrounding property owners within 300 feet of the subject site.

**REQUIRED PUBLIC ENGAGEMENT**

Public engagement as required by 88-505-12 does not apply to this request.

**EXISTING CONDITIONS**

All the existing buildings serve as condominiums that occupy the subject sites. Although platted as condominiums, the units are currently owned by a single owner who currently rents them as apartments.

**SUMMARY OF REQUEST + KEY POINTS**

See analysis below.

**CONTROLLING CASE**

There is no controlling case.

**PROFESSIONAL STAFF RECOMMENDATION**

Docket # Recommendation:  
 12.1 Approval  
 12.2 Approval  
 12.3 Approval  
 12.4 Approval  
 12.5 Approval  
 12.6 Approval  
 12.7 Approval  
 12.8 Approval

**VACATION REVIEW**

The applicant is requesting to vacate eight condominium plats. A condominium is defined as, a system of separate ownership of individual units with each unit owner entitled to a percentage ownership in the common elements evidenced by the recording of a plat and declaration of condominium pursuant to RSMo chapter 448. In each case, the buildings are platted as condominiums, but each unit is owned by one entity. The applicant is currently renting out each unit of the condominium as a multi-unit building and is the sole owner of each condo. This vacation of the condominium plat would return the structures into a multi-unit building under one ownership. All of the following vacations do not propose any changes other than the information labeled above and there will be no physical changes to each of the existing buildings. The vacation will change the ownership from multiple condominium owners to single ownership of each building. The condominium association and bylaws will also be dissolved.

**APPROVAL CRITERIA OF STREET, ALLEY OR PLAT VACATIONS**

In order to determine that no private rights will be unreasonably injured or endangered by the vacation and the public will suffer no unreasonable loss or inconvenience, the city planning and development director, city plan commission, and city council must consider at least the following factors:

**88-560-10-A.** All property owners adjacent to the right-of-way shall have legal access to another public right-of-way. Such access shall be physically feasible and shall not result in an unreasonable burden or unsafe conditions on the alternate right-of-way.

**88-560-10-B.** The retention of the public right-of-way or subdivision serves no current purposes and no future useful public purpose is anticipated.

**88-560-10-C.** The vacation will not result in a violation of 88-405.

**88-560-10-D.** The vacation shall not disrupt the constructed street network or reduce existing physical connectivity.


**88-560-10-E.** The vacation shall not result in a dead-end street or alley.

**88-560-10-F.** The vacation shall not result in street traffic being routed through an alley.

**88-560-10-G.** The vacation shall not vacate half the width of a street or alley.

**88-560-10-H.** The right-of-way to be vacated is not on the Major Street Plan.

**VACATION ANALYSIS & SITE LOCATION**

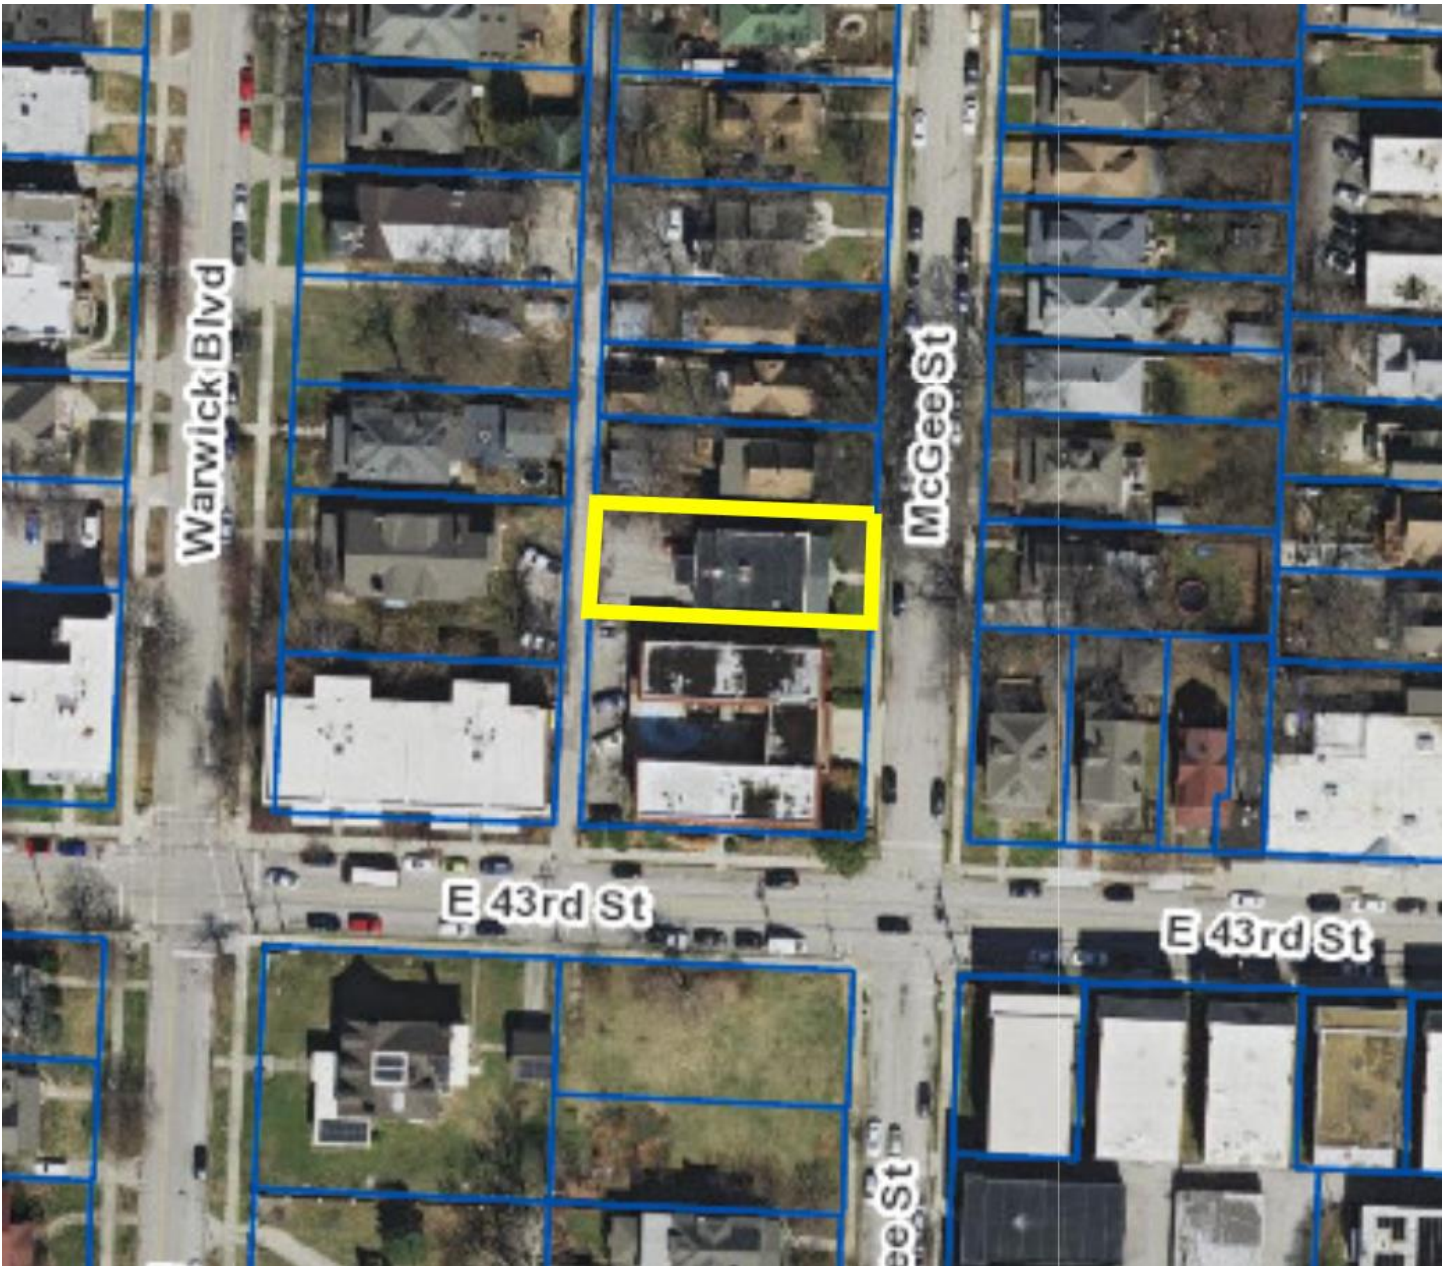

<p><b>Docket #:</b> 12.1 <b>Case #</b> CD-ROW-2023-00027 Mayella Condominium</p>	<p><b>Location</b> 4152 McGee St <b>Area</b> 0.15 Acres <b>Zoning</b> R-1.5 <b>Council District</b> 4th <b>County</b> Jackson <b>School District</b> Kansas City Missouri 110</p>	<p><b>Surrounding Land Uses:</b> <b>North:</b> Single-Family Residential <b>South:</b> Multi-Family Residential <b>East:</b> Single-Family Residential <b>West:</b> Single-Family Residential</p>	<p><b>Legal Ad:</b> A request to approve a vacation of a condominium plat in District R-2.5 (Residential) on about 0.15 acres generally located at 4152 McGee St.</p>
--	---	---	---


**\*\*PROPOSED VACATION IS IN CONFORMANCE WITH 88-560 - VACATION OF ALLEYS, STREETS AND PLATS AND WILL NOT BE IN CONFLICT WITH 88-405\*\***





<p><b>Docket #:</b> 12.2</p> <p><b>Case #</b> CD-ROW-2023-00029 Oak Street Condominium</p>	<p><b>Location</b> 4006 Oak St  <b>Area</b> 0.6 acres  <b>Zoning</b> R-2.5  <b>Council District</b> 4th  <b>County</b> Jackson  <b>School District</b> Kansas City Missouri 110</p>	<p><b>Surrounding Land Uses</b>  <b>North:</b> Multi-Family Residential  <b>South:</b> Single-Family Residential  <b>East:</b> Multi-Family Residential  <b>West:</b> Single-Family Residential.</p>	<p><b>Legal Ad:</b>                  A request to approve a vacation of a condominium plat in R-2.5 (Residential) on about 0.6 acres generally located at 4006 Oak St.</p>
<p><b>**PROPOSED VACATION IS IN CONFORMANCE WITH 88-560 - VACATION OF ALLEYS, STREETS AND PLATS**</b></p>			




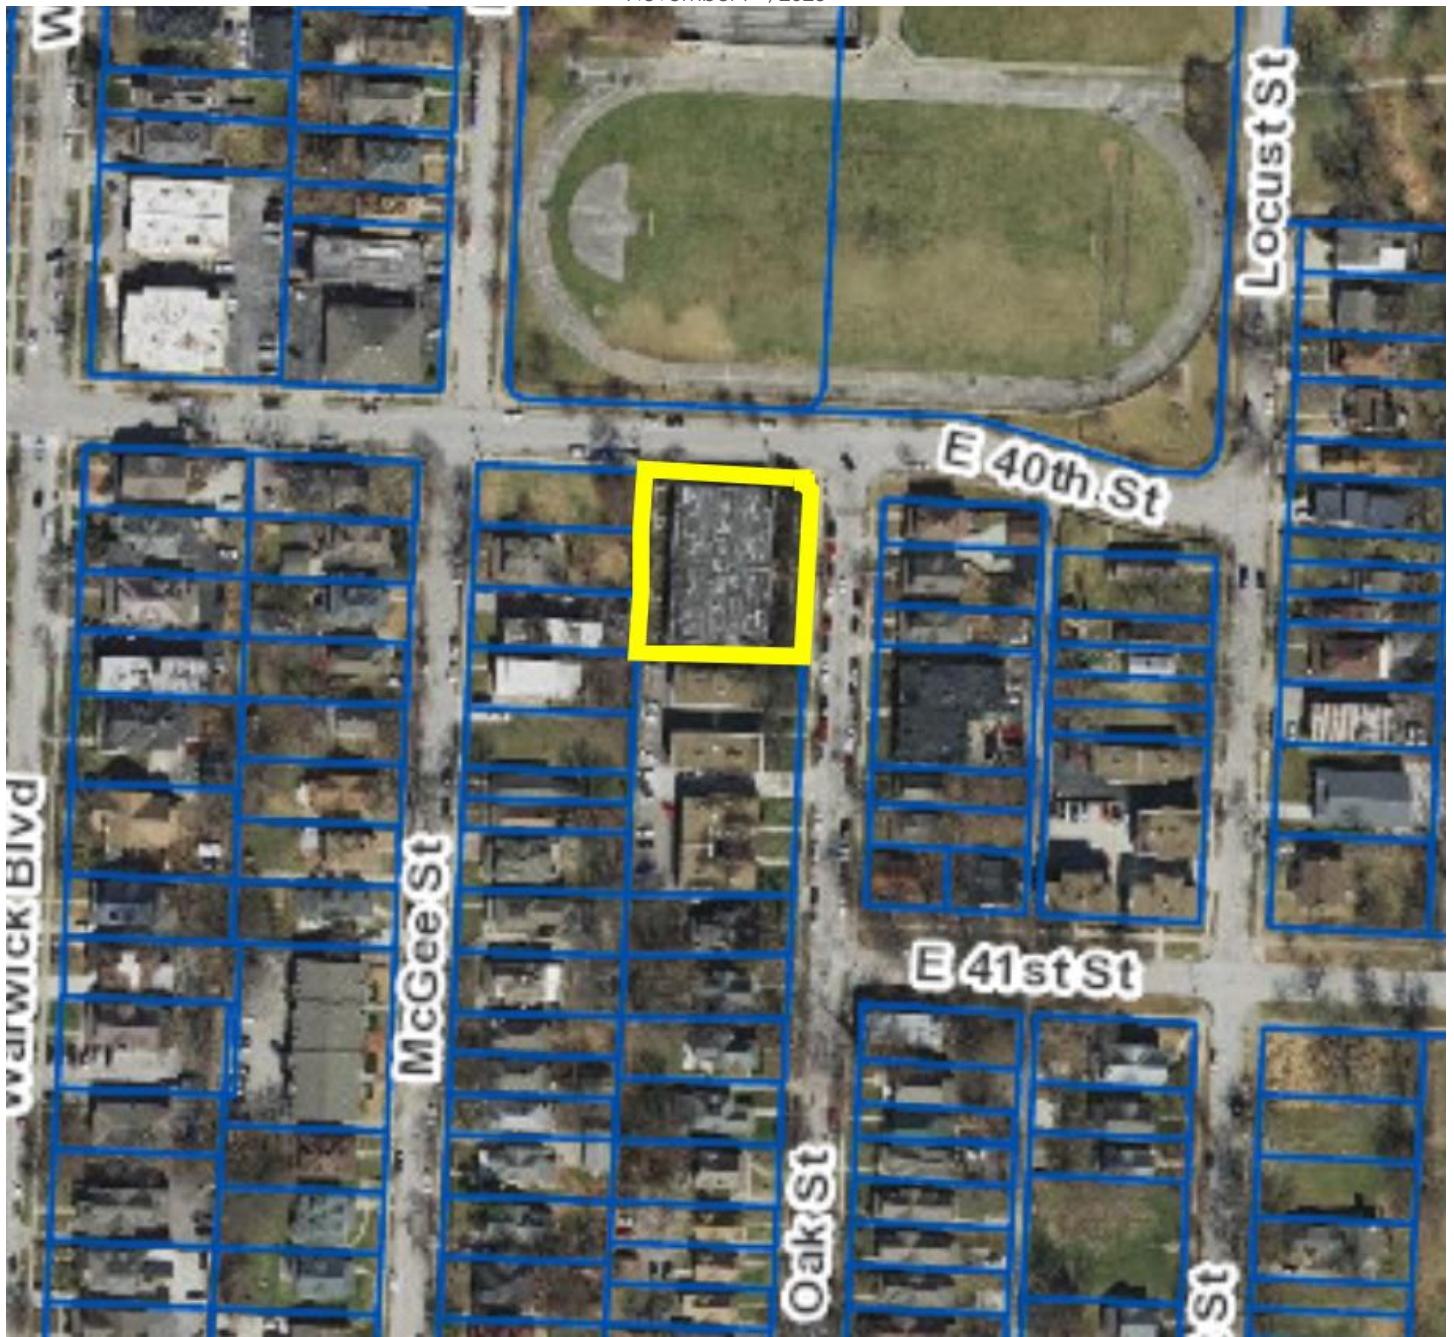

<p><b>Docket #:</b> 12.3</p> <p><b>Case #:</b> CD-ROW-2023-00030 Gallery Oak Condominium</p>	<p><b>Location Area</b> 4000 Oak St About 0.5 acres</p> <p><b>Zoning</b> R-2.5</p> <p><b>Council District</b> 4th</p> <p><b>County</b> Jackson</p> <p><b>School District</b> Kansas City Missouri 110</p>	<p><b>Surrounding Land Uses</b></p> <p><b>North:</b> Recreation</p> <p><b>South:</b> Multi-Family Residential</p> <p><b>East:</b> Single-Family Residential</p> <p><b>West:</b> Single-Family Residential</p>	<p><b>Legal Ad:</b> A request to approve a condominium plat in District R-2.5 (Residential) on about 0.5 acres generally located at 4000 Oak St.</p>
--	---	---	--

**\*\*PROPOSED VACATION IS IN CONFORMANCE WITH 88-560 - VACATION OF ALLEYS, STREETS AND PLATS\*\***




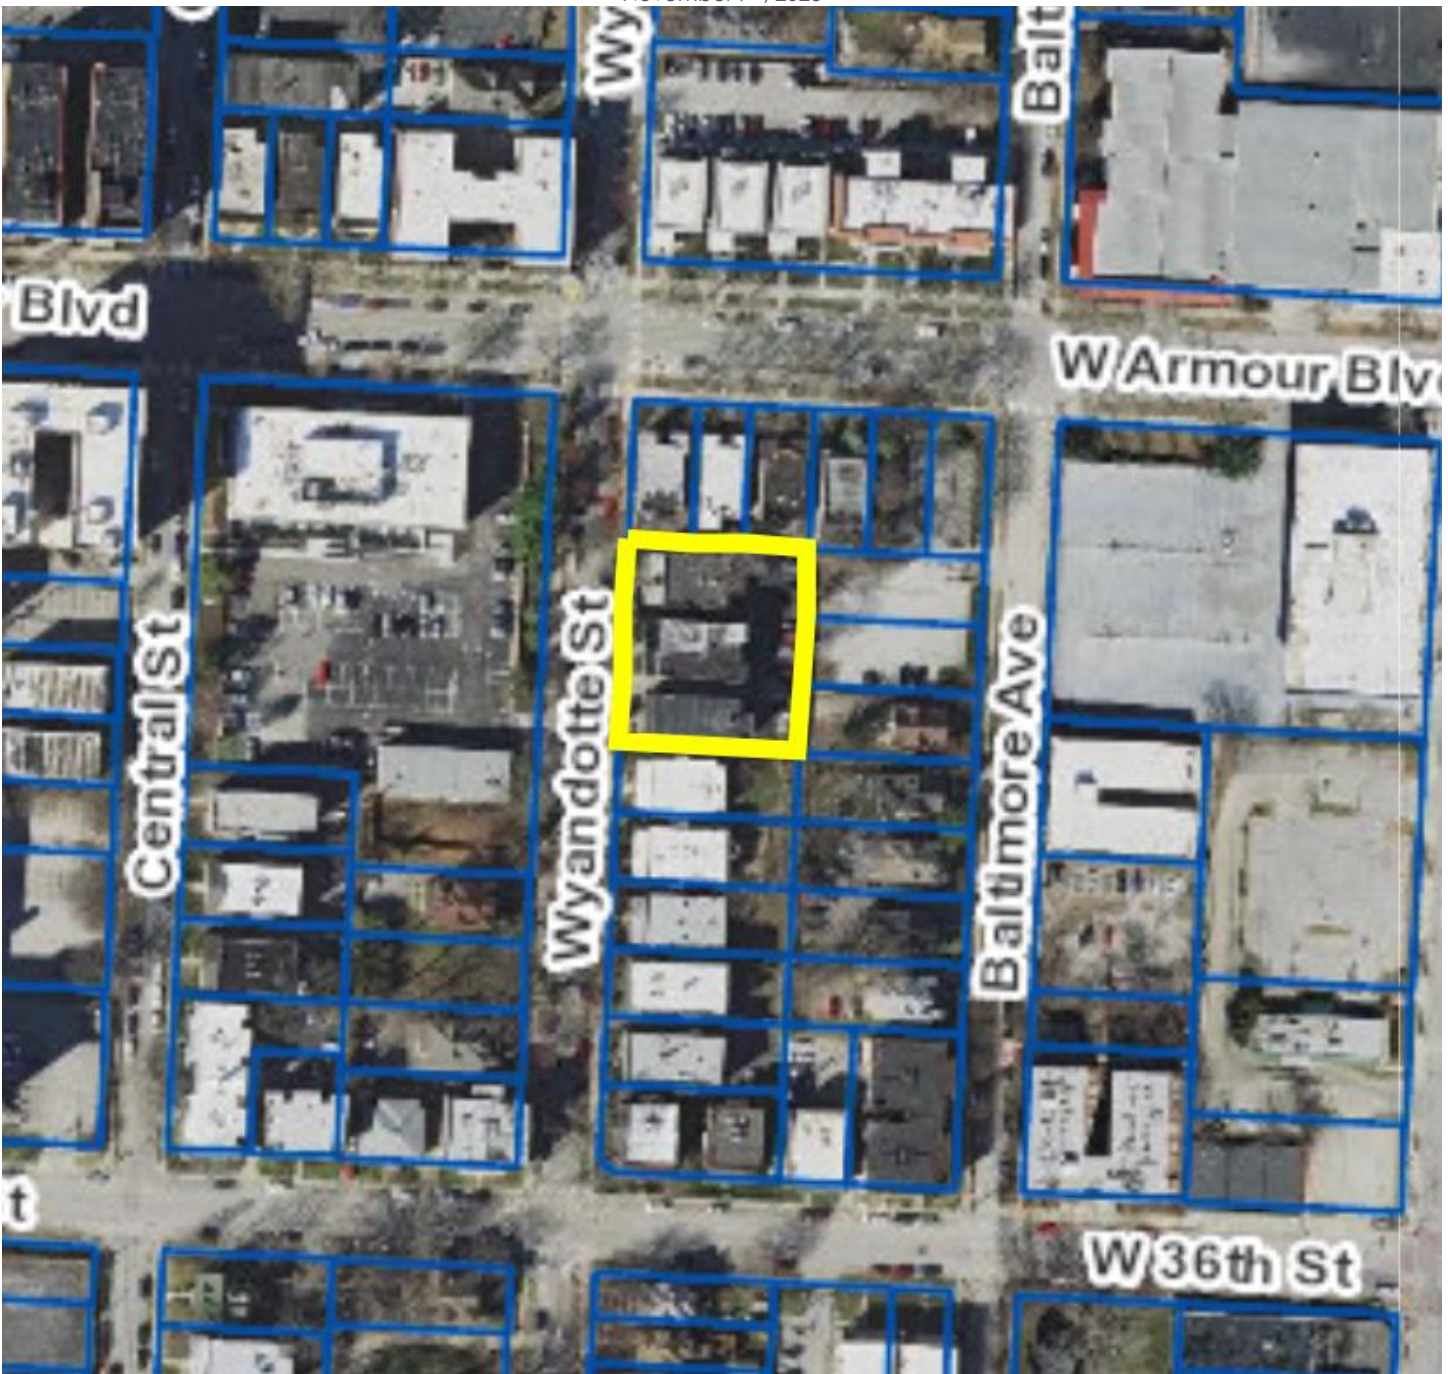

<p><b>Docket #:</b> 12.4</p> <p><b>Case #:</b> CD-ROW-2023-00031 Wyandotte Condominium</p>	<p><b>Location</b> <b>Area</b> <b>Zoning</b> <b>Council District</b> <b>County</b> <b>School District</b></p> <p>3509 Wyandotte About 0.5 acres R-2.5 4th Jackson Kansas City Missouri 110</p>	<p><b>Surrounding Land Uses</b> <b>North:</b> Recreation <b>South:</b> Multi-Family Residential <b>East:</b> Single-Family Residential <b>West:</b> Single-Family Residential</p>	<p><b>Legal Ad:</b> A request to approve a condominium plat in District R-2.5 (Residential) on about 0.5 acres generally located at 4000 Oak St.</p>
--	--	---	--


**\*\*PROPOSED VACATION IS IN CONFORMANCE WITH 88-560 - VACATION OF ALLEYS, STREETS AND PLATS\*\***



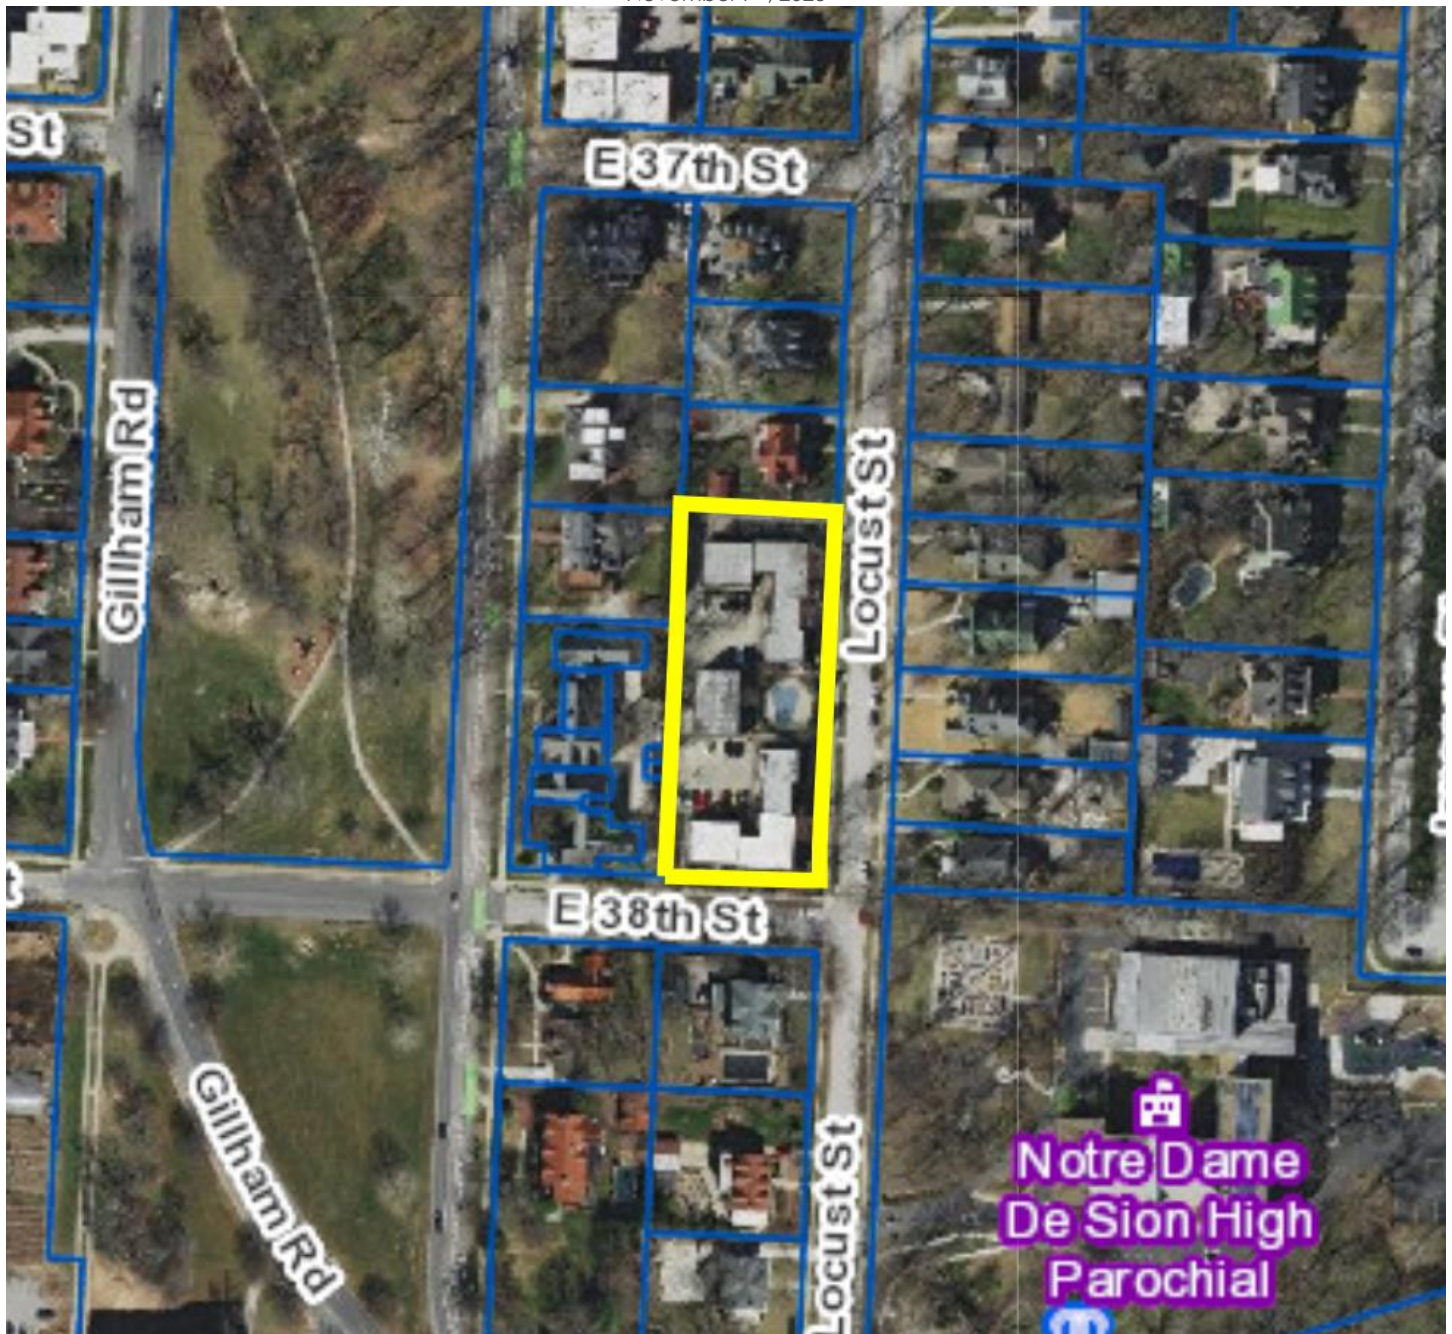

<p><b>Docket #:</b> 12.5</p> <p><b>Case #:</b> CD-ROW-2023-00032 Notre Dame Condominium</p>	<p><b>Location</b> <b>Area</b> <b>Zoning</b> <b>Council District</b> <b>County</b> <b>School District</b></p>	<p>3724 Locust St About 1 acre R-5 4th Jackson Kansas City Missouri 110</p>	<p><b>Surrounding Land Uses</b> <b>North:</b> Single-Family Residential <b>South:</b> Single-Family Residential <b>East:</b> Single-Family Residential <b>West:</b> Multi-Family Residential</p>	<p><b>Legal Ad:</b> A request to approve a condominium plat in District R-5 (Residential) on about 1 acres generally located at 3724 Locust St.</p>
<p><b>**PROPOSED VACATION IS IN CONFORMANCE WITH 88-560 - VACATION OF ALLEYS, STREETS AND PLATS**</b></p>				



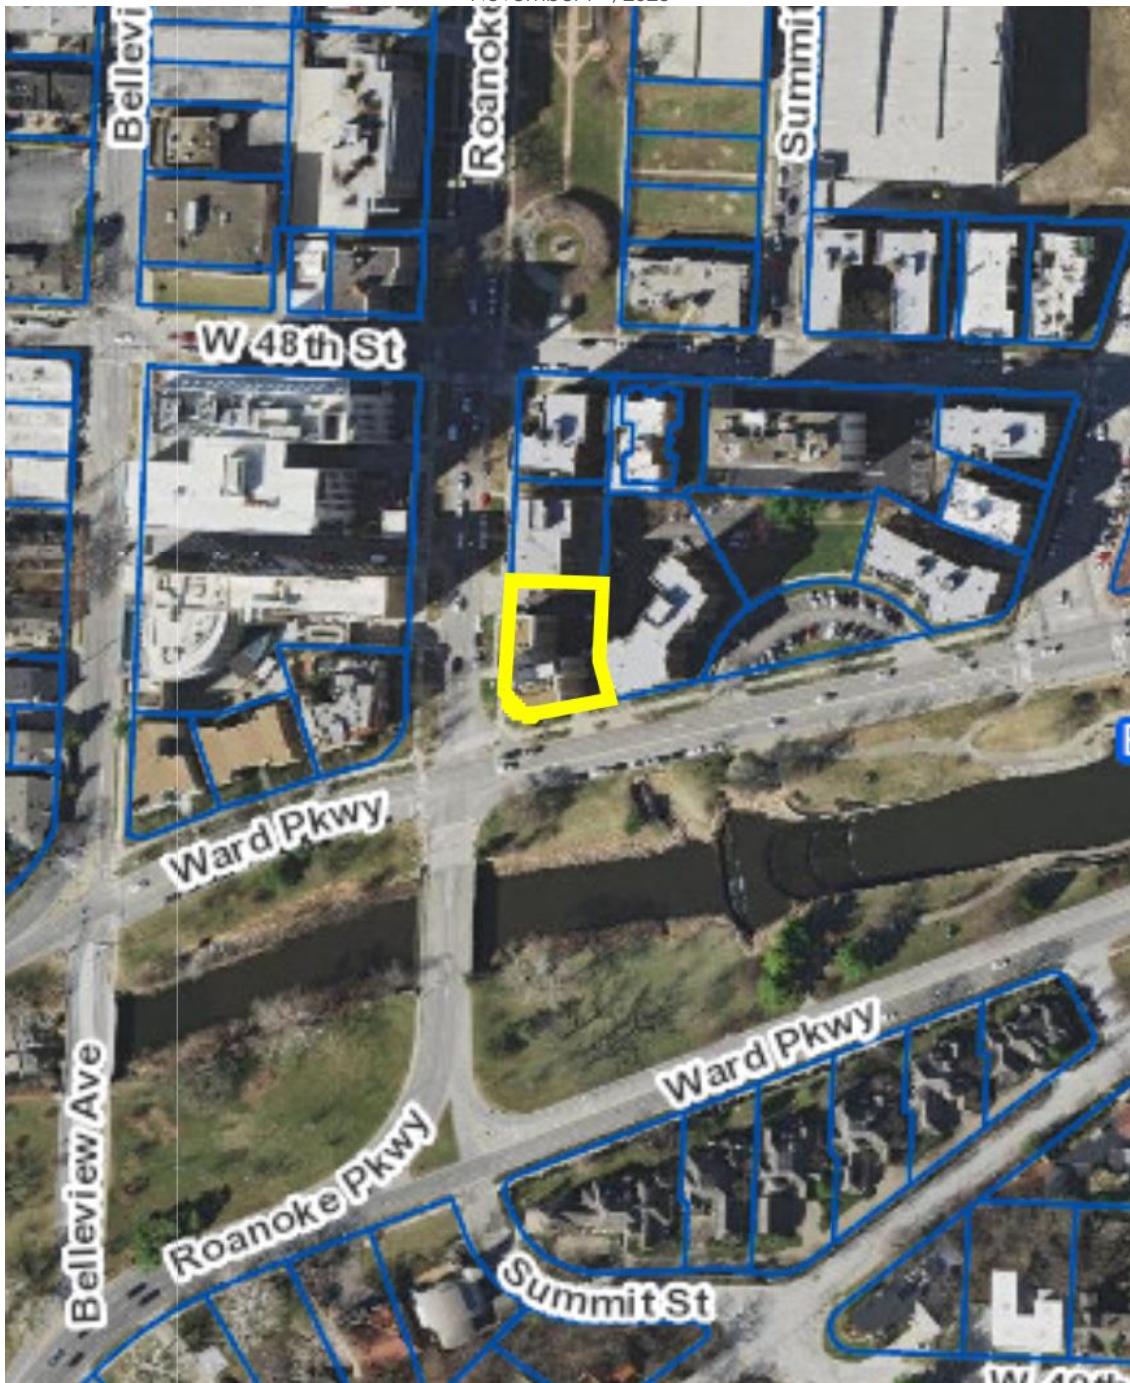

<p><b>Docket #:</b> 12.6</p> <p><b>Case #:</b> CD-ROW-2023-00033 Sunset Condominium</p>	<p><b>Location</b> <b>Area</b> <b>Zoning</b> <b>Council District</b> <b>County</b> <b>School District</b></p>	<p>4821 Roanoke Pkwy About 0.3 acres R-0.3 6th Jackson Kansas City Missouri 110</p>	<p><b>Surrounding Land Uses</b> <b>North:</b> Multi-Family Residential <b>South:</b> Brush Creek Fountains <b>East:</b> Multi-Family Residential <b>West:</b> Multi-Family Residential</p>	<p><b>Legal Ad:</b> A request to approve a condominium plat in District R-0.3 (Residential) on about 0.2 acres generally located at 4821 Roanoke Pkwy.</p>
---	---	---	--	--

**\*\*PROPOSED VACATION IS IN CONFORMANCE WITH 88-560 - VACATION OF ALLEYS, STREETS AND PLATS\*\***






<p><b>Docket #:</b> 12.7</p> <p><b>Case #:</b> CD-ROW-2023-00034 Washington Irving Condominium</p>	<p><b>Location</b></p> <p><b>Area</b></p> <p><b>Zoning</b></p> <p><b>Council District</b></p> <p><b>County</b></p> <p><b>School District</b></p>	<p>4746 Roanoke Pkwy About 0.2 acres R-0.5/R-1.5 6th Jackson Kansas City Missouri 110</p>	<p><b>Surrounding Land Uses</b></p> <p><b>North:</b> Multi-Family Residential <b>South:</b> Mixed-Use <b>East:</b> Recreation <b>West:</b> Multi-Family Residential</p>	<p><b>Legal Ad:</b> A request to approve a condominium plat in District R-0,5/R-1.5 (Residential) on about 0.2 acres generally located at 4746 Roanoke Pkwy.</p>
--	--	---	---	--

**\*\*PROPOSED VACATION IS IN CONFORMANCE WITH 88-560 - VACATION OF ALLEYS, STREETS AND PLATS\*\***



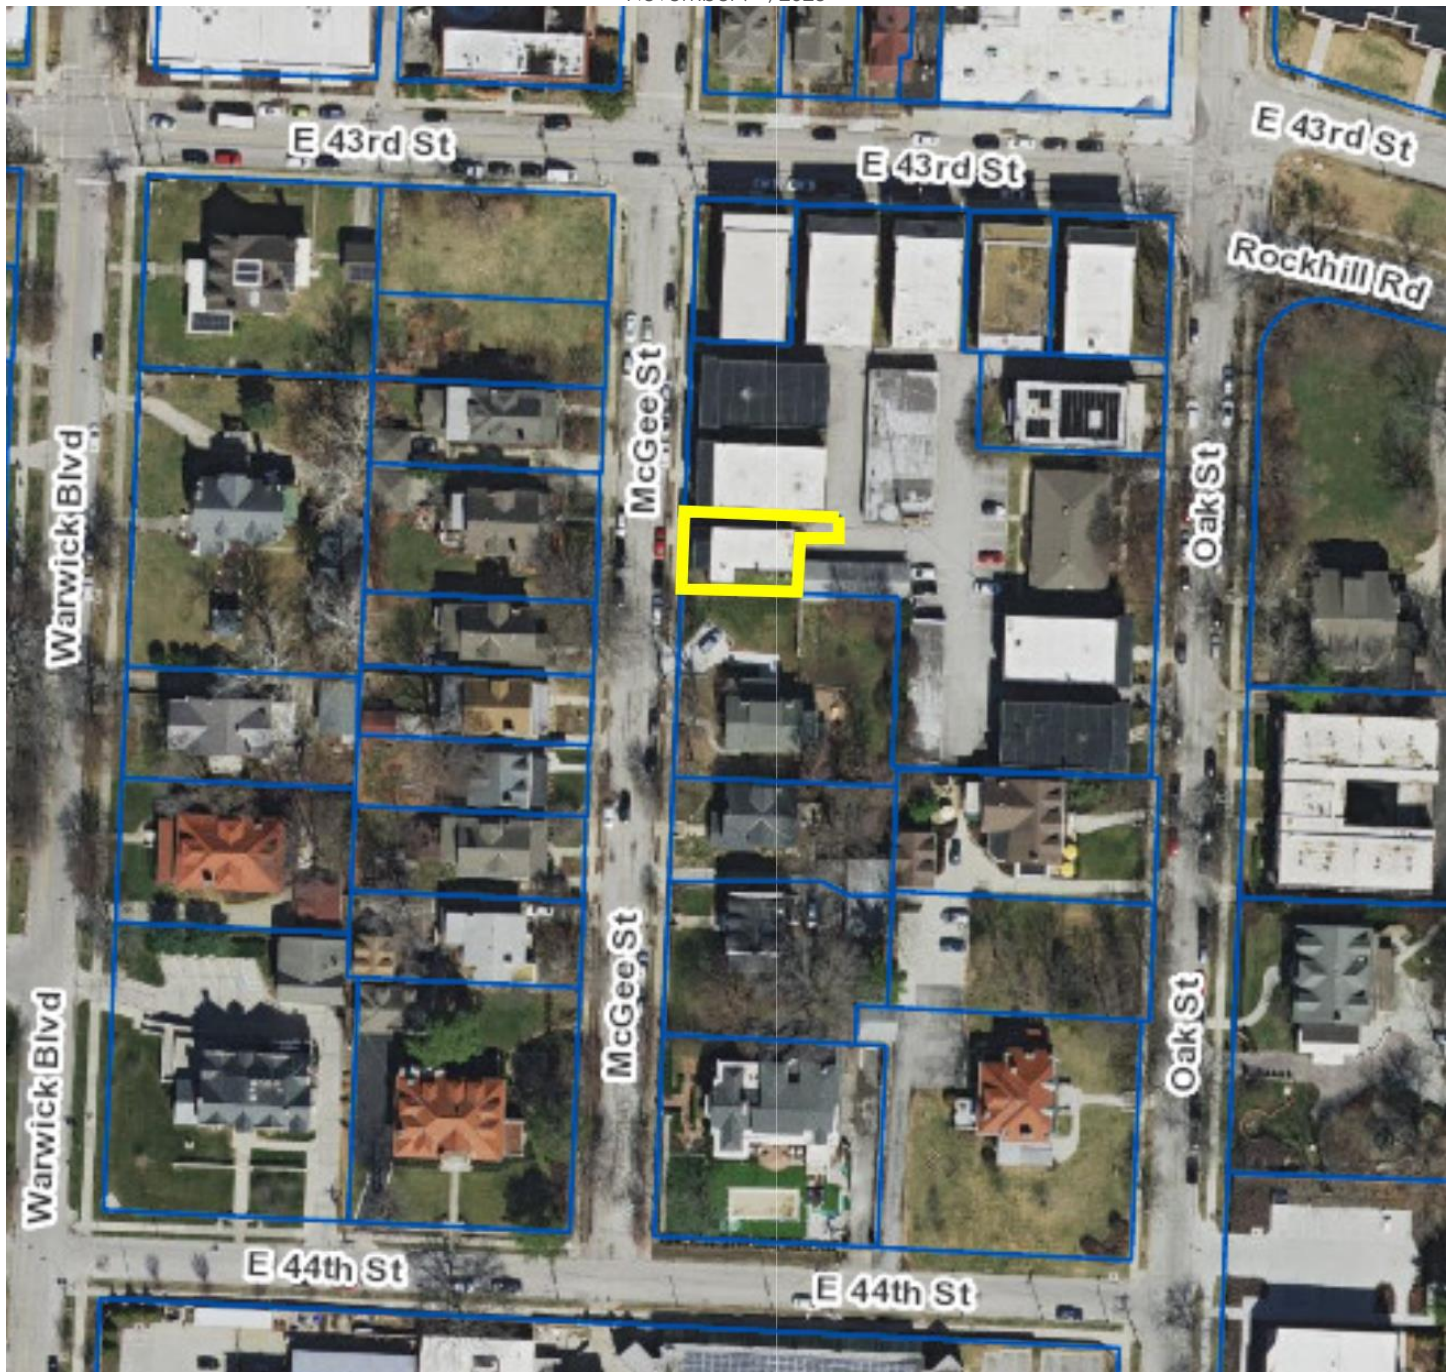

<p><b>Docket #:</b> 12.8</p> <p><b>Case #:</b> CD-ROW-2023-00035 Gallery II Condominium</p>	<p><b>Location Area</b> 4317 McGee St About 0.1 acres</p> <p><b>Zoning</b> R-1.5</p> <p><b>Council District</b> 4th</p> <p><b>County</b> Jackson</p> <p><b>School District</b> Kansas City Missouri 110</p>	<p><b>Surrounding Land Uses</b></p> <p><b>North:</b> Multi-Family Residential</p> <p><b>South:</b> Single-Family Residential</p> <p><b>East:</b> Multi-Family Residential</p> <p><b>West:</b> Multi-Family Residential</p>	<p><b>Legal Ad:</b> A request to approve a condominium plat in District R-1.5 (Residential) on about 0.1 acre generally located at 4317 McGee St.</p>
---	---	--	---

**\*\*PROPOSED VACATION IS IN CONFORMANCE WITH 88-560 - VACATION OF ALLEYS, STREETS AND PLATS\*\***



**ATTACHMENTS**

1. Applicants Submittal

**PROFESSIONAL STAFF RECOMMENDATION**

City staff recommends **Approval** as stated in the conditions report.

Respectfully Submitted,



Justin Smith  
Planner

2007E0010562

# FINAL PLAT MAYELLA CONDOMINIUM KANSAS CITY, JACKSON COUNTY MISSOURI

DEVELOPER / OWNER:  
DAN WEINDLING  
4210 TROOST AVENUE  
KANSAS CITY, MO. 64110  
816-561-9210

### PLAT DEDICATION

THE UNDERSIGNED PROPRIETORS OF THE ABOVE DESCRIBED TRACT OF LAND HAVE CAUSED THE SAME TO BE SUBDIVIDED IN THE MANNER SHOWN ON THE ACCOMPANYING PLAT, WHICH SUBDIVISION SHALL BE HEREAFTER KNOWN AS "MAYELLA CONDOMINIUM".

### BUILDING LINES

BUILDING LINES OR SETBACK LINES ARE HEREBY ESTABLISHED, AS SHOWN ON THE ACCOMPANYING PLAT, AND NO BUILDING OR PORTION THEREOF SHALL BE BUILT BETWEEN THIS LINE AND THE LOT LINE NEAREST THERETO.

OWNER: PROPERTIES PLUS, L.L.C. A MISSOURI LIMITED LIABILITY COMPANY, F/K/A PROPERTIES PLUS, A MISSOURI GENERAL PARTNERSHIP

DANIEL O. WEINDLING, AS MEMBER

STATE OF MISSOURI )  
COUNTY OF JACKSON )

BE IT REMEMBERED THAT ON THIS 27 DAY OF JULY, 2006, BEFORE ME, THE UNDERSIGNED, A NOTARY PUBLIC IN AND FOR THE COUNTY AND STATE, CAME DANIEL O. WEINDLING, TO ME PERSONALLY KNOWN, WHO BEING BY ME DULY SWORN, DID SAY THAT HE IS A MEMBER OF PROPERTIES PLUS, L.L.C., A MISSOURI LIMITED LIABILITY COMPANY, WHO EXECUTED THE WITHIN INSTRUMENT ON BEHALF OF SAID COMPANY, AND DULY ACKNOWLEDGED THAT HE EXECUTED THE SAME TO BE THE ACT AND DEED OF SAID COMPANY.

IN WITNESS WHEREOF, I HAVE HERETO SET MY HAND AND AFFIXED MY OFFICIAL SEAL THE DAY AND YEAR ABOVE LAST WRITTEN.

*Amy L. Grant*  
AMY L. GRANT  
Notary Public-Motory Seal  
STATE OF MISSOURI  
JACKSON COUNTY  
My Commission Expires Sept. 14, 2007

MY APPOINTMENT EXPIRES: 9-14-07

NOTARY PUBLIC  
PRINTED NAME: Amy L. Grant

APPROVED BY:  
CITY PLAN COMMISSION PUBLIC WORKS

APPROVED: JANUARY 3, 2006

APPROVED: JANUARY 3, 2006

APPROVED: JANUARY 3, 2006

*Charles F. Myers*  
CHAIRMAN - CHARLES F. MYERS

*Virginia L. Walsh*  
ASSISTANT SECRETARY - VIRGINIA L. WALSH

*Stanley J. Harris, P.E.*  
DIRECTOR - STANLEY J. HARRIS, P.E.

CITY COUNCIL  
THIS IS TO CERTIFY THAT THE WITHIN PLAT WAS DULY SUBMITTED TO AND APPROVED BY THE COUNCIL OF KANSAS CITY, MISSOURI, BY ORDINANCE NO. 2006-109 DULY AUTHENTICATED AS PASSED THIS 6 DAY OF July 2006

*Kay Barnes*  
MAYOR - KAY BARNES

*Millie M. Crossland*  
CITY CLERK - MILLIE M. CROSSLAND

SURVEYORS CERTIFICATION  
I HEREBY CERTIFY THAT WE HAVE MADE A SURVEY OF THE PREMISES HEREIN DESCRIBED WHICH MEETS OR EXCEEDS THE CURRENT MINIMUM STANDARDS FOR PROPERTY BOUNDARY SURVEYS AS ESTABLISHED BY THE MISSOURI DEPARTMENT OF NATURAL RESOURCES, DIVISION OF GEOLOGY AND LAND SURVEY, AND MISSOURI STANDARDS FOR PROPERTY BOUNDARY SURVEYS ESTABLISHED BY THE MISSOURI BOARD OF ARCHITECTS, PROFESSIONAL ENGINEERS AND LAND SURVEYORS, AND THAT THE RESULTS OF SAID SURVEY ARE REPRESENTED ON THIS PLAT TO THE BEST OF MY PROFESSIONAL KNOWLEDGE AND BELIEF.

*John W. Renner*  
JOHN W. RENNER  
MISSOURI PLS No. 2000



*Tony Arreguin* 1/23/07  
Tony Arreguin - Jackson County GIS

### LEGAL DESCRIPTION

LOT 19, BLOCK 4, UNION PARK, A SUBDIVISION IN KANSAS CITY, JACKSON COUNTY, MISSOURI, DESCRIBED AS FOLLOWS: BEGINNING AT THE NORTHEAST CORNER OF SAID LOT 19; THENCE SOUTH 01°03'48" WEST ALONG THE EAST LINE THEREOF 50.00 FEET TO THE SOUTHEAST CORNER THEREOF; THENCE NORTH 88°34'54" WEST ALONG THE SOUTH LINE THEREOF 130.24 FEET TO THE SOUTHWEST CORNER THEREOF; THENCE NORTH 01°22'59" EAST ALONG THE WEST LINE THEREOF 50.00 FEET TO THE NORTHWEST CORNER THEREOF; THENCE SOUTH 88°34'54" EAST 130.35 FEET TO THE POINT OF BEGINNING, CONTAINING 6514 SQUARE FEET, OR 0.15 ACRES MORE OR LESS.

### NOTES

ALL BEARINGS AND COORDINATES ARE BASED ON KANSAS CITY METRO CONTROL AND ARE TIED BY GPS OBSERVATION TO STATION JA-106-2, RESET HAVING A GRID FACTOR OF 0.9999024.

STATION JA-106-2 RESET COORDINATES:  
N 320734.028  
E 842760.027

THIS SURVEY IS "URBAN" CLASS.

STREET GRADES FOR MC GEE STREET WERE PREVIOUSLY ESTABLISHED BY ORDINANCE NO. 462 ON MAY 25, 1892.

INFORMATION SHOWN HEREON IS BASED ON ASSURED QUALITY TITLE INSURANCE COMPANY, COMMITMENT NUMBER MJ71106.

ELEVATIONS ARE BASED ON CITY OF KANSAS CITY DATUM. BENCHMARK IS KC METRO CONTROL STATION JA-106-2 RESET HAVING AN ELEVATION OF 201.90.

### EASEMENT DEDICATION

AN EASEMENT IS HEREBY GRANTED TO KANSAS CITY, MISSOURI, FOR THE PURPOSE OF LOCATING, CONSTRUCTING, OPERATING, AND MAINTAINING FACILITIES FOR WATER, GAS, ELECTRICITY, SEWAGE, TELEPHONE, CABLE TV, AND SURFACE DRAINAGE, INCLUDING, BUT NOT LIMITED TO, UNDERGROUND PIPES AND CONDUITS, PAD MOUNTED TRANSFORMERS, SERVICES PEDESTALS, ANY OR ALL OF THEM UPON, OVER, UNDER AND ALONG THE STRIPS OF LAND DESIGNATED UTILITIES (U/E), PROVIDED THAT THE EASEMENT GRANTED HEREIN IS SUBJECT TO ANY AND ALL EXISTING EASEMENTS. WHERE OTHER EASEMENTS ARE DESIGNATED FOR A PARTICULAR PURPOSE, THE USE THEREOF SHALL BE LIMITED TO THAT PURPOSE ONLY. ALL OF THE ABOVE EASEMENTS SHALL BE KEPT FREE FROM ANY AND ALL OBSTRUCTIONS WHICH WOULD INTERFERE WITH THE CONSTRUCTION OR RECONSTRUCTION AND PROPER, SAFE AND CONTINUOUS MAINTENANCE OF THE AFORESAID UTILITIES AND SPECIFICALLY THERE SHALL NOT BE BUILT OR THEREOVER ANY STRUCTURE (EXCEPT DRIVEWAYS, PAVED AREAS, GRASS, SHRUBS AND FENCES) NOR SHALL THERE BE ANY OBSTRUCTION TO INTERFERE WITH THE AGENTS AND EMPLOYEES OF KANSAS CITY, MISSOURI, AND ITS FRANCHISED UTILITIES FROM GOING UPON SAID EASEMENT AND AS MUCH OF THE ADJOINING LANDS AS MAY BE REASONABLY NECESSARY IN EXERCISING THE RIGHTS GRANTED BY THE EASEMENT. NO EXCAVATION OF FILL SHALL BE MADE OR OPERATION OF ANY KIND OR NATURE SHALL BE PERFORMED WHICH WILL REDUCE OR INCREASE THE EARTH COVERAGE OVER THE UTILITIES ABOVE STATED OR THE APPURTENANCES THERETO WITHOUT THE WRITTEN APPROVAL OF THE DIRECTOR OF PUBLIC WORKS, AS TO UTILITY EASEMENTS AND/OR THE DIRECTOR OF WATER SERVICES AS TO WATER MAIN EASEMENTS.

### STREET DEDICATION

STREETS SHOWN HEREON AND NOT HERETOFORE DEDICATED FOR PUBLIC USE AS STREET RIGHT-OF-WAY ARE HEREBY DEDICATED.

### RIGHT OF ENTRANCE

THE RIGHT OF ENTRANCE AND EGRESS IN TRAVEL ALONG ANY STREET OR DRIVE WITHIN THE BOUNDARIES OF THE PROPERTY IS HEREBY GRANTED TO KANSAS CITY, MISSOURI, FOR THE PURPOSE OF FIRE AND POLICE PROTECTION MAINTENANCE OF WATER MAINS, SANITARY AND STORM SEWER LINES, COLLECTION OF GARBAGE AND REFUSE AND TO THE UNITED STATES POSTAL SERVICES FOR THE DELIVERY OF MAIL. PROVIDED, HOWEVER, SUCH RIGHT OF INGRESS AND EGRESS DOES NOT INCLUDE ANY OBLIGATION TO CONTRIBUTE FOR ANY DAMAGE TO ANY PRIVATE STREET BY VIRTUE OF THE EXERCISE OF THE RIGHTS STATED HEREIN AND SPECIFICALLY, NEITHER KANSAS CITY, MISSOURI NOR THE U.S. POSTAL SERVICE SHALL INCUR ANY LIABILITY BY VIRTUE OF THE EXERCISE OF SUCH RIGHTS.

### CONDOMINIUM LANGUAGE

THIS PLAT, MAYELLA CONDOMINIUM, A CONDOMINIUM SUBDIVISION IS THE PLAT AS THE TERM IS DEFINED IN CHAPTER 448-2-109 AND THIS SUBDIVISION IS SUBJECT TO THE PROVISIONS OF THE UNIFORM CONDOMINIUM ACT (1986) AS ADOPTED BY THE STATUTES OF MISSOURI IN SECTION 448.1-011 ET. SEQ. AND AS PROVIDED IN THE DECLARATION ON BY-LAWS RECORDED CONCURRENTLY HEREWITH.

UNIT BOUNDARIES SHOWN ARE MEASURED TO THE UNDERSURFACE OF THE FINISHED CEILING, THE UNDECORATED SURFACE OF THE FLOOR AND THE INTERIOR SURFACE OF THE UNDECORATED FINISHED WALLS OR GLASS BOUNDING THE UNIT EXTENDED TO THE INTERSECTION OF EACH OTHER AND WITH THE UPPER AND LOWER BOUNDARIES, INCLUDING ANY AND ALL WALLS, PARTITIONS AND DIVIDERS WHOLLY WITHIN THE UNIT AND THE SPACE INCLUDES BOTH THE PORTIONS OF THE BUILDING LOCATED WITHIN THE UNIT AND THE AIR SPACE SO ENCOMPASSED.

ALL FIREPLACES, STOOPS, PATIOS, AND WOODEN DECKS SHOWN THEREOF, CONSTRUCTED TO SERVE A SINGLE UNIT, AND LOCATED OUTSIDE THE UNIT'S BOUNDARIES, ARE LIMITED COMMON ELEMENTS ALLOCATED EXCLUSIVELY TO THAT UNIT. THIS SHALL ALSO INCLUDE SHUTTERS, AWNINGS, WINDOW BOXES, DOORSTOPS, EXTERIOR DOORS, AND WINDOWS.

THE LEGAL DESCRIPTION OF EACH UNIT DESCRIBED IN SAID DECLARATION SHALL BE BY REFERENCE TO THE NUMBER IDENTIFYING THE UNIT AS SHOWN ON THE PLAT FOLLOWED BY THE BUILDING NUMBER AS SHOWN ON THE PLAT FOLLOWED BY THE WORDS: MAYELLA CONDOMINIUM, A CONDOMINIUM SUBDIVISION IN KANSAS CITY, JACKSON COUNTY, MISSOURI.

ALL INTERIOR UNIT LINES ARE AT RIGHT ANGLES TO OR PARALLEL WITH THE EXTERIOR LINES OF THE BUILDING, UNLESS NOTED OTHERWISE.


THIS PROJECT CONSISTS OF ONE BUILDING WITH A TOTAL OF SIX UNITS, SEVEN ON-SITE PARKING SPACES AND OTHER COMMON ELEMENTS, ALL AS SET FORTH IN THE DECLARATION.

CERTAIN PORTIONS OF THE COMMON ELEMENTS ARE PERSUANT TO THE DECLARATION ASSIGNED TO INDIVIDUAL UNITS AS LIMITED COMMON ELEMENT (LCE). LIMITED COMMON ELEMENTS SHOWN HEREON INCLUDE PATIOS AND DECKS WHICH ARE ASSIGNED TO THE ADJOINING UNITS. THE STOOPS SHOWN ON THE BASEMENT LEVEL ARE ASSIGNED TO THE UNIT WHICH NUMBER IS SHOWN HEREON FOLLOWING THE "LCE" DESIGNATION.


Prepared by: *C. Waterfield*  
Date: *January 27, 2007*  
Checked by: *Kyle P. 88*  
Reviewed by: *E0010562*  
Director of Resources  
Dignity  
Notary Fee: *46.00*

### LEGEND



- (P) = PLAT
- (M) = MEASURED
- ◆ FOUND CHISELED CROSS TOP OF STONE WALL
- FOUND CHISELED CROSS 5' O/S
- FOUND 1/2" BAR
- STATE PLANE COORDINATES (METERS)

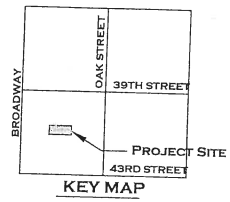

KEY MAP  
SECTION 20-49-33  
NOT TO SCALE

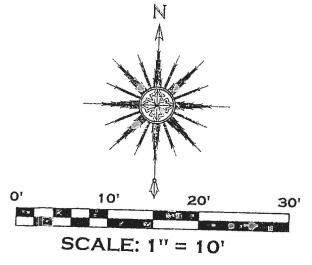


JOHN RENNER  
LAND SURVEYOR  
6247 BROOKSIDE BOULEVARD  
SUITE No. 204  
KANSAS CITY, MO. 64113  
816-333-8841  
JOB No. 405-068  
REVISED: 6-27-06

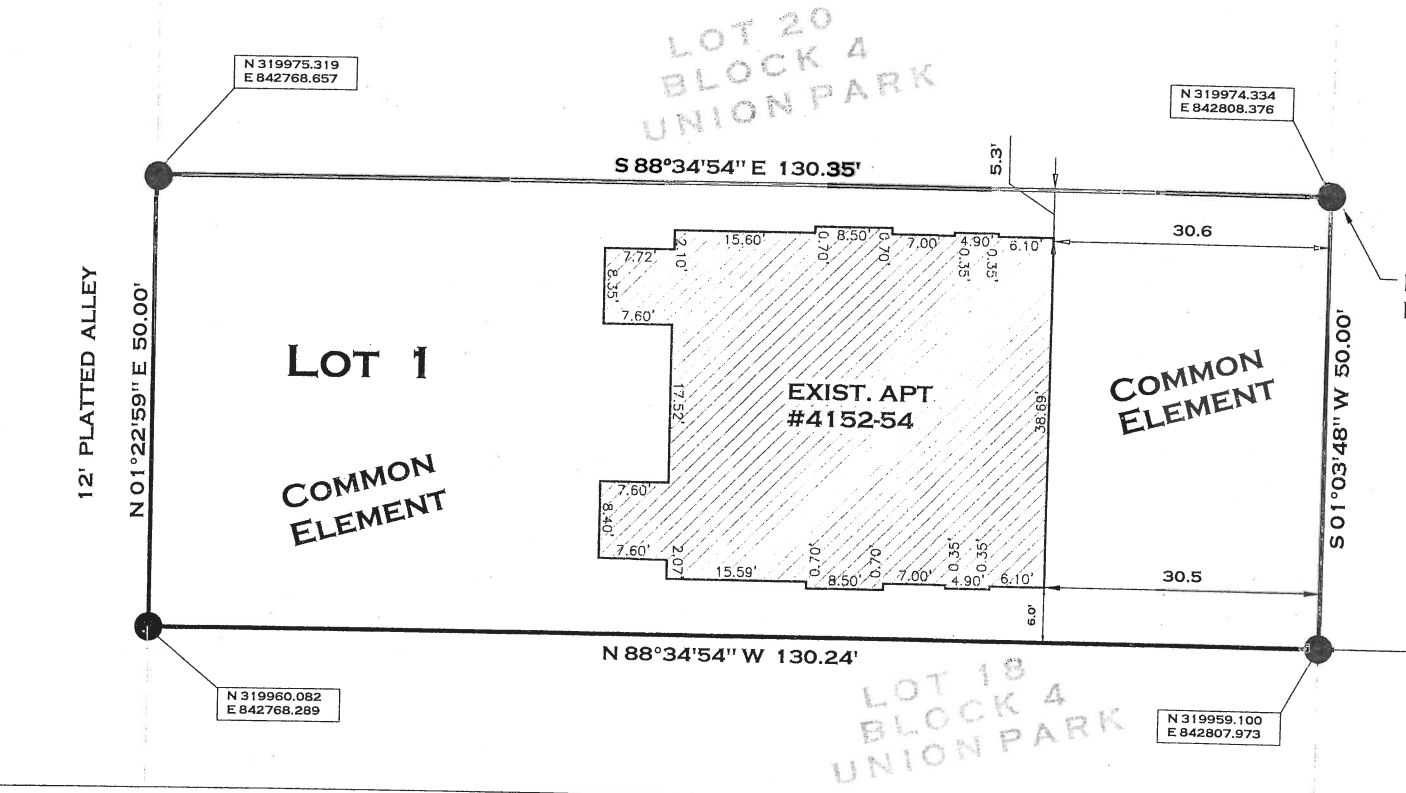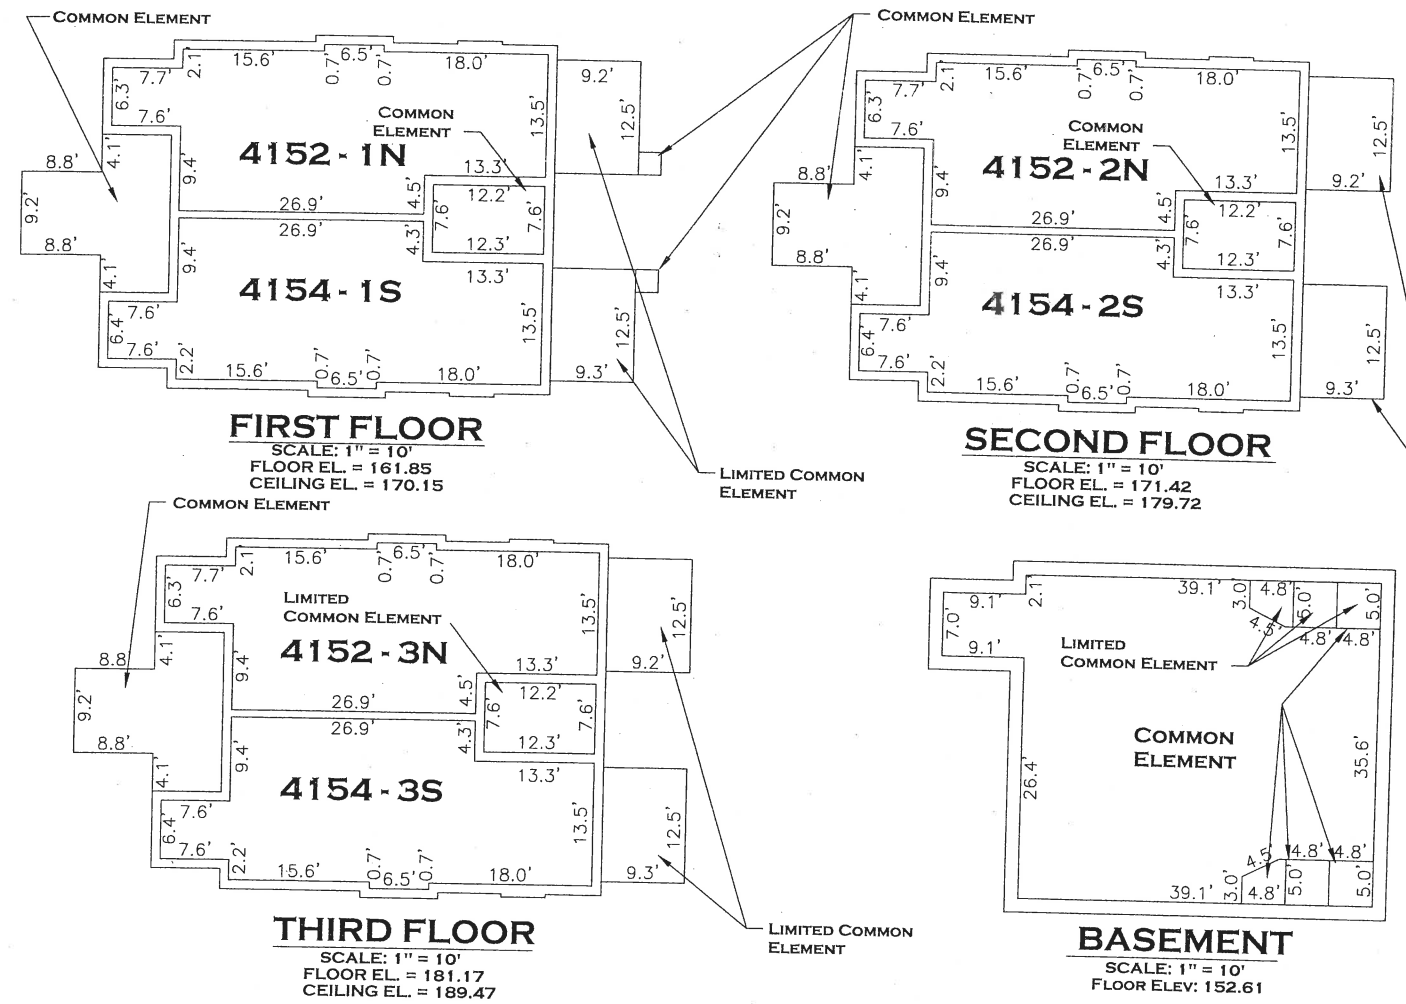

POINT OF BEGINNING  
MC GEE STREET  
(50' RIGHT OF WAY)



**FINAL PLAT  
OAK STREET CONDOMINIUM  
KANSAS CITY, JACKSON COUNTY MISSOURI**

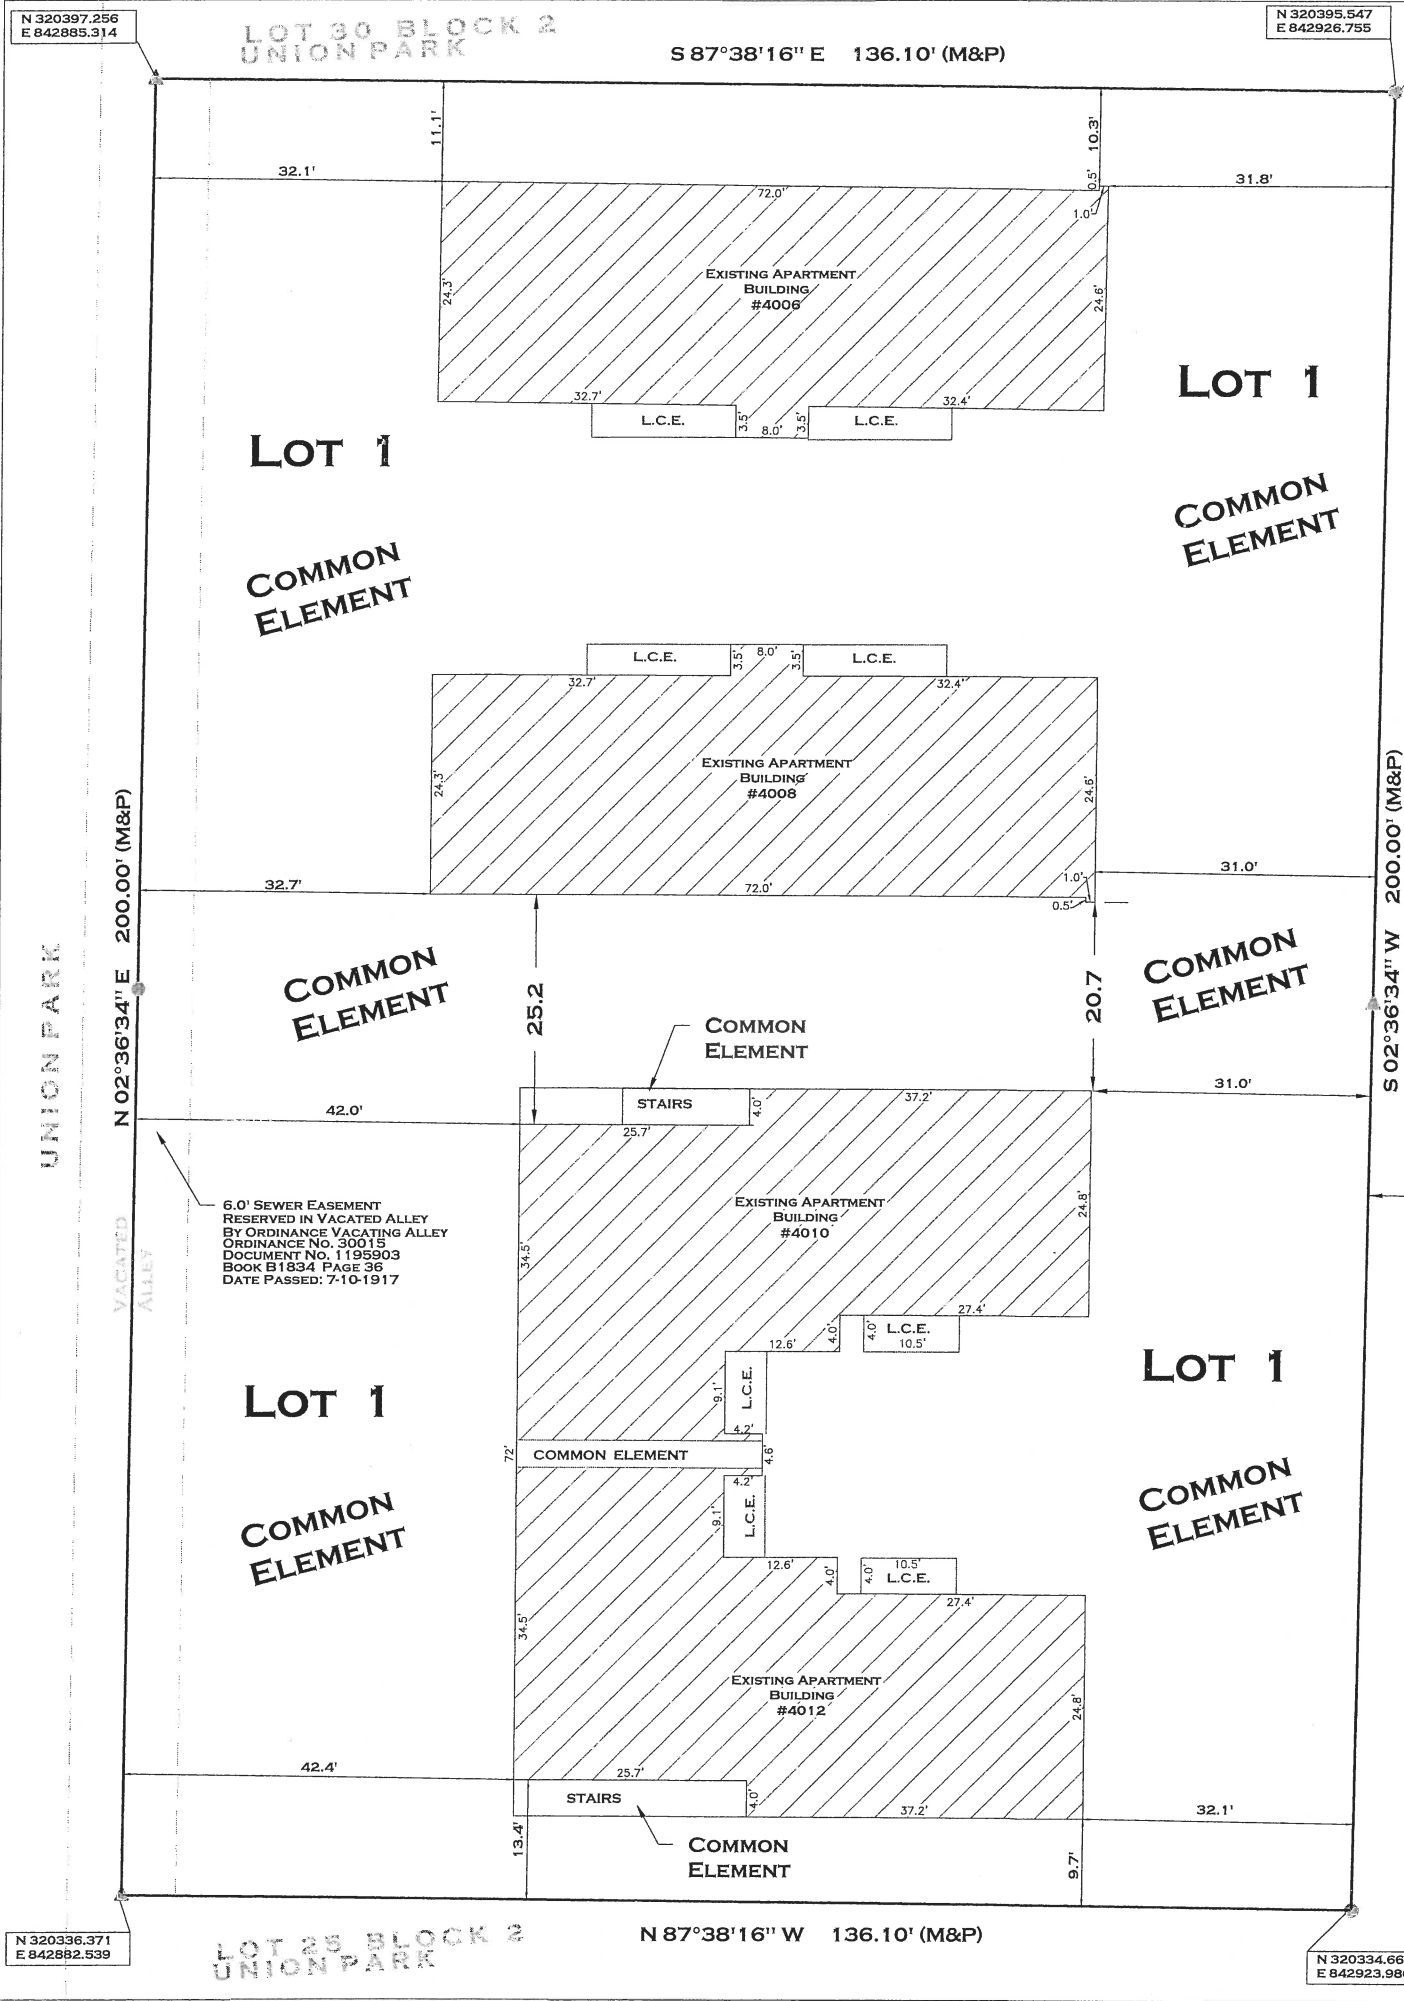

**POINT OF BEGINNING**

2008 T.000 2046

**PLAT DEDICATION**  
THE UNDERSIGNED PROPRIETORS OF THE ABOVE DESCRIBED TRACT OF LAND HAVE CAUSED THE SAME TO BE SUBDIVIDED IN THE MANNER SHOWN ON THE ACCOMPANYING PLAT, WHICH SUBDIVISION SHALL BE HEREAFTER KNOWN AS "OAK STREET CONDOMINIUM".

**EASEMENT DEDICATION**  
AN EASEMENT IS HEREBY GRANTED TO KANSAS CITY, MISSOURI, FOR THE PURPOSE OF LOCATING, CONSTRUCTING, OPERATING, AND MAINTAINING FACILITIES FOR WATER, GAS, ELECTRICITY, SEWAGE, TELEPHONE, CABLE TV, AND SURFACE DRAINAGE, INCLUDING, BUT NOT LIMITED TO, UNDERGROUND PIPES AND CONDUITS, PAD MOUNTED TRANSFORMERS, SERVICES PEDESTALS, ANY OR ALL OF THEM UPON, OVER, UNDER AND ALONG THE STRIPS OF LAND DESIGNATED UTILITY EASEMENTS (U/E), PROVIDED THAT THE EASEMENT GRANTED HEREIN IS SUBJECT TO ANY AND ALL EXISTING EASEMENTS. ANY UTILITIES LOCATED WITHIN THE DESIGNATED UTILITY EASEMENTS, BY VIRTUE OF THEIR EXISTENCE, DO HEREBY COVENANT, CONSENT, AND AGREE THAT THEY SHALL BE SUBORDINATE TO SAID PUBLIC RIGHT OF WAY IN THE EVENT THAT ADDITIONAL PUBLIC RIGHT OF WAY IS DEDICATED OVER THE LOCATION OF THE UTILITY EASEMENT. WHERE OTHER EASEMENTS ARE DESIGNATED FOR A PARTICULAR PURPOSE, THE USE THEREOF SHALL BE LIMITED TO THAT PURPOSE ONLY. ALL OF THE ABOVE EASEMENTS SHALL BE KEPT FREE FROM ANY AND ALL OBSTRUCTIONS WHICH WOULD INTERFERE WITH THE CONSTRUCTION OR RECONSTRUCTION AND PROPER, SAFE AND CONTINUOUS MAINTENANCE OF THE AFORESAID USES AND SPECIFICALLY THERE SHALL NOT BE BUILT THEREON OR THEREOVER ANY STRUCTURE (EXCEPT DRIVEWAYS, PAVED AREAS, GRASS, SHRUBS AND FENCES) NOR SHALL THERE BE ANY OBSTRUCTION TO INTERFERE WITH THE AGENTS AND EMPLOYEES OF KANSAS CITY, MISSOURI, AND ITS FRANCHISED UTILITIES FROM GOING UPON SAID EASEMENT AND AS MUCH OF THE ADJOINING LANDS AS MAY BE REASONABLY NECESSARY IN EXERCISING THE RIGHTS GRANTED BY THE EASEMENT. NO EXCAVATION OF FILL SHALL BE MADE OR OPERATION OF ANY KIND OR NATURE SHALL BE PERFORMED WHICH WILL REDUCE OR INCREASE THE COVERAGE OVER THE UTILITIES ABOVE STATED OR THE APPURTENANCES THERETO WITHOUT A VALID PERMIT FROM THE DEPARTMENT OF PUBLIC WORKS AS TO UTILITY EASEMENTS AND/OR THE WRITTEN APPROVAL OF THE DIRECTOR OF WATER SERVICES AS TO WATER MAIN EASEMENTS.

**STREET DEDICATION**  
STREETS SHOWN HEREON AND NOT HERETOFORE DEDICATED FOR PUBLIC USE AS STREET RIGHT-OF-WAY ARE HEREBY DEDICATED.

**RIGHT OF ENTRANCE**  
THE RIGHT OF ENTRANCE AND EGRESS IN TRAVEL ALONG ANY STREET OR DRIVE WITHIN THE BOUNDARIES OF THE PROPERTY IS HEREBY GRANTED TO KANSAS CITY, MISSOURI, FOR THE PURPOSE OF RELIABLE AND POLICE PROTECTION MAINTENANCE OF WATER MAINS, SANITARY AND STORM SEWER LINES, COLLECTION OF GARBAGE AND REFUSE AND TO THE UNITED STATES POSTAL SERVICES FOR THE DELIVERY OF MAIL; PROVIDED, HOWEVER, SUCH RIGHT OF ENTRY AND EGRESS DOES NOT INCLUDE ANY OBLIGATION TO CONTRIBUTE OR ANY DAMAGE TO ANY PRIVATE STREET BY VIRTUE OF THE EXERCISE OF THE RIGHTS STATED HEREIN AND SPECIFICALLY, NEITHER KANSAS CITY, MISSOURI NOR THE U.S. POSTAL SERVICE SHALL INCUR ANY LIABILITY BY VIRTUE OF THE EXERCISE OF SUCH RIGHTS.

**CONDOMINIUM LANGUAGE**  
THIS PLAT, OAK STREET CONDOMINIUM, A CONDOMINIUM SUBDIVISION IS THE PLAT AS THE TERM IS DEFINED IN CHAPTER 448.2-109 AND THIS SUBDIVISION IS SUBJECT TO THE PROVISIONS OF THE UNIFORM CONDOMINIUM ACT (1986) AS ADOPTED BY THE STATUTES OF MISSOURI IN SECTION 448.1-101 ET. SEQ. AND AS PROVIDED IN THE DECLARATION ON BY LAWS RECORDED CONCURRENTLY HEREWITH.

**UNIT BOUNDARIES SHOWN ARE MEASURED TO THE UNDER SURFACE OF THE FINISHED CEILING, THE UNDECORATED SURFACE OF THE FLOOR AND THE INTERIOR SURFACE OF THE UNDECORATED FINISHED WALLS OR GLASS BOUNDING THE UNIT EXTENDED TO THE INTERSECTION OF EACH OTHER AND WITH THE UPPER AND LOWER BOUNDARIES, INCLUDING ANY AND ALL WALLS, PARTITIONS AND DIVIDERS WHOLLY WITHIN THE UNIT AND THE SPACE INCLUDES BOTH THE PORTIONS OF THE BUILDING LOCATED WITHIN THE UNIT AND THE AIR SPACE SO ENCOMPASSED.**

**ALL FIREPLACES, STOOPS, PATIOS, AND WOODEN DECKS SHOWN THEREOF, CONSTRUCTED TO SERVE A SINGLE UNIT, AND LOCATED OUTSIDE THE UNIT'S BOUNDARIES, ARE LIMITED COMMON ELEMENTS LOCATED EXCLUSIVELY TO THAT UNIT. THIS SHALL ALSO INCLUDE SHUTTERS, AWNINGS, WINDOW BOXES, DOORSTOPS, EXTERIOR DOORS, AND WINDOWS.**

**THE LEGAL DESCRIPTION OF EACH UNIT DESCRIBED IN SAID DECLARATION SHALL BE BY REFERENCE TO THE NUMBER IDENTIFYING THE UNIT AS SHOWN ON THE PLAT FOLLOWED BY THE BUILDING NUMBER AS SHOWN ON THE PLAT FOLLOWED BY THE WORDS: OAK STREET CONDOMINIUM, A CONDOMINIUM SUBDIVISION IN KANSAS CITY, JACKSON COUNTY, MISSOURI.**

**ALL INTERIOR UNIT LINES ARE AT RIGHT ANGLES TO OR PARALLEL WITH THE EXTERIOR LINES OF THE BUILDING, UNLESS NOTED OTHERWISE.**

**THIS PROJECT CONSISTS OF THREE BUILDINGS WITH A TOTAL OF 24 UNITS, 24 ON-SITE PARKING SPACES AND OTHER COMMON ELEMENTS, ALL AS SET FORTH IN THE DECLARATION.**

**CERTAIN PORTIONS OF THE COMMON ELEMENTS ARE PURSUANT TO THE DECLARATION ASSIGNED TO INDIVIDUAL UNITS AS LIMITED COMMON ELEMENT (L.C.E.). LIMITED COMMON ELEMENTS SHOWN HEREON INCLUDE PATIOS AND DECKS WHICH ARE ASSIGNED TO THE ADJOINING UNITS.**

**NOTES**  
ALL BEARINGS AND COORDINATES ARE BASED ON KANSAS CITY METRO CONTROL AND ARE TIED BY GPS OBSERVATION TO STATION JA-1062 RESET HAVING A GRID FACTOR OF 0.9999024.  
STATION JA-1062 RESET COORDINATES:  
N 320734.028  
E 842760.027  
THIS SURVEY IS "URBAN" CLASS.  
STREET GRADES FOR OAK WERE PREVIOUSLY ESTABLISHED BY ORDINANCE NO. 29037 ON JUNE 15, 1905.  
INFORMATION SHOWN HEREON IS BASED ON ASSURED QUALITY TITLE COMPANY COMMITMENT NUMBER M75346, EFFECTIVE DATE AUGUST 3, 2006.  
ELEVATIONS ARE BASED ON CITY OF KANSAS CITY DATUM. BENCHMARK IS KC METRO CONTROL STATION JA-1062 RESET HAVING AN ELEVATION OF 201.90.

**LEGEND**  
L.C.E. = LIMITED COMMON ELEMENT  
C = CENTERLINE  
(P) = PLAT  
(M) = MEASURED  
▲ FOUND MAG NAIL / SHINER  
■ FOUND 3/8" IRON BAR  
● FOUND 1/2" IRON BAR  
STATE PLANE COORDINATES (METERS)

**BUILDING LINES**  
BUILDING LINES OR SETBACK LINES ARE HEREBY ESTABLISHED, AS SHOWN ON THE ACCOMPANYING PLAT, AND NO BUILDING OR PORTION THEREOF SHALL BE BUILT BETWEEN THIS LINE AND THE LOT LINE NEAREST THERETO.

**IN TESTIMONY WHEREOF, PROPERTIES PLUS, L.L.C., A MISSOURI LIMITED LIABILITY COMPANY HAS CAUSED THESE PRESENTS TO BE EXECUTED THIS 24 DAY OF JUNE, 2007.**

PROPERTIES PLUS, L.L.C.  
DANIEL O. WEINBLING, MANAGING MEMBER

**NOTARY CERTIFICATION**  
COUNTY OF JACKSON, MO:  
BE IT REMEMBERED THAT ON THIS 24 DAY OF JUNE, 2007 BEFORE ME, THE UNDERSIGNED, A NOTARY PUBLIC IN AND FOR THE COUNTY AND STATE AFORESAID, CAME DANIEL O. WEINBLING, OF PROPERTIES PLUS, L.L.C., OWNER OF THE LANDS SHOWN HEREON, AND THAT SAID INSTRUMENT IS HIS FREE ACT AND DEED.  
IN WITNESS WHEREOF:  
I HAVE HEREUNTO SET MY HAND AND AFFIXED MY NOTARIAL SEAL AT MY OFFICE ON THE DATE HEREIN LAST ABOVE WRITTEN.

MY COMMISSION EXPIRES: 9-14-2011  
AMY L. GRANT  
Notary Public-Notary Seal  
STATE OF MISSOURI  
JACKSON COUNTY  
My Commission Expires Sept. 14, 2007

**APPROVED BY:**  
CITY PLAN COMMISSION PUBLIC WORKS  
APPROVED: NOVEMBER 7, 2006  
CHAIRMAN - EVERT ASHBAUM  
ASSISTANT SECRETARY - VIRGINIA L. WALSH  
CITY ENGINEER - GREGORY J. ROKOS, P.E.  
DIRECTOR - STANLEY J. HARRIS, P.E.  
MAYOR - MARK FUNKHOUSER  
CITY CLERK - MILLIE M. GROSSLAND

**SURVEYORS CERTIFICATION**  
I HEREBY CERTIFY THAT I HAVE MADE A SURVEY OF THE PREMISES REASONABLY DESCRIBED WHICH MEETS OR EXCEEDS THE CURRENT MINIMUM STANDARDS FOR PROPERTY BOUNDARY SURVEYS AS ESTABLISHED BY THE MISSOURI DEPARTMENT OF NATURAL RESOURCES, DIVISION OF GEOLOGY AND LAND SURVEY, AND MISSOURI STANDARDS FOR PROPERTY BOUNDARY SURVEYS ESTABLISHED BY THE MISSOURI BOARD OF PROFESSIONAL ENGINEERS AND LAND SURVEYORS, AND THAT THE RESULTS OF SAID SURVEY ARE REPRESENTED ON THIS DRAWING TO THE BEST OF MY PROFESSIONAL KNOWLEDGE AND BELIEF.

JOHN W. RENNER  
LAND SURVEYOR  
6247 BROOKSIDE BOULEVARD  
SUITE NO. 204  
KANSAS CITY, MO. 64113  
816-333-8841

**LEGAL DESCRIPTION**  
LOTS 26, 27, 28 AND 29, AND THE EAST HALF OF THE VACATED ALLEY LYING WEST OF AND ADJOINING, BLOCK 2, UNION PARK, A SUBDIVISION IN KANSAS CITY, JACKSON COUNTY, MISSOURI, DESCRIBED AS FOLLOWS: BEGINNING AT THE NORTHEAST CORNER OF LOT 29; THENCE SOUTH 02°36'34" WEST ALONG THE EAST LINE OF LOTS 26, 27, 28 AND 29 200.00 FEET; THENCE NORTH 87°38'16" WEST ALONG THE SOUTH LINE OF LOT 26 136.10 FEET; THENCE NORTH 02°36'34" EAST ALONG THE CENTER OF THE VACATED ALLEY 200.00 FEET; THENCE SOUTH 87°38'16" EAST ALONG THE NORTH LINE OF LOT 29 136.10 FEET TO THE POINT OF BEGINNING, CONTAINING 27,220 SQUARE FEET, OR 0.62 ACRES MORE OR LESS.

**PARKLAND DEDICATION (MONEY IN LIEU OF PARKLAND)**  
THE DEVELOPER ELECTS TO PAY THE CITY OF KANSAS CITY, MISSOURI, A SUM OF \$ 2,868.94 IN LIEU OF REQUIRED PARKLAND DEDICATING FOR TWENTY-FOUR MULTI FAMILY CONDOMINIUM UNITS, PURSUANT TO SECTION 66-128 CODE OF GENERAL ORDINANCES, AS AMENDED.

**FINAL PLAT FOR OAK STREET CONDOMINIUM**  
A CONDOMINIUM SUBDIVISION IN KANSAS CITY, JACKSON COUNTY MISSOURI

**GENERAL SITE PLAN**


RENNER SURVEYING	
SUBMITTAL DATE: 8-30-06	REV. 1-12-07 REV. 3-22-07 REV. 5-18-07
JOB No.: 405-066P	
DWN:RAJ CHKD:JR	
<b>F1</b>	

SECTION 20 - T49 - R33  
NOT TO SCALE

N 320336.371 E 842822.539  
N 320334.661 E 842923.980


2008E0002046

# FINAL PLAT OAK STREET CONDOMINIUM KANSAS CITY, JACKSON COUNTY MISSOURI

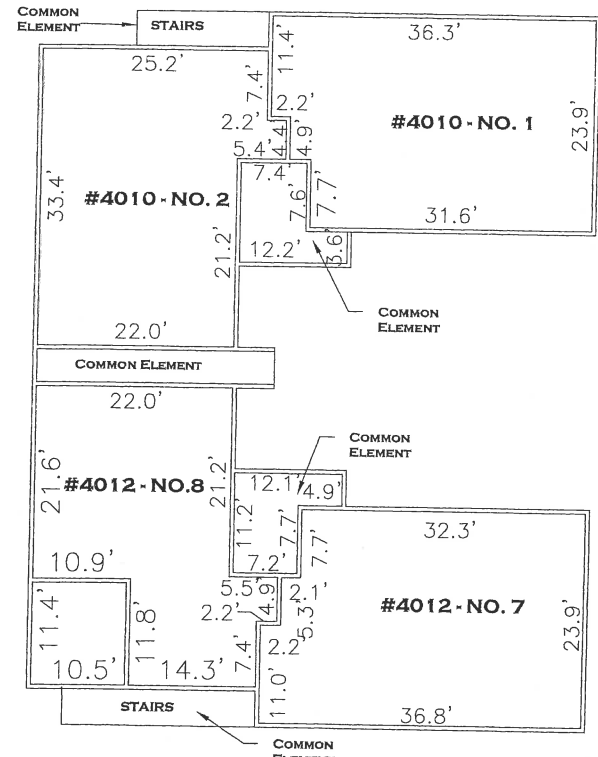


**BASEMENT LEVEL 4010-4012**

SCALE: 1" = 10'  
FIN. FLR. ELEV: 192.29  
CEILING ELEV: 200.29

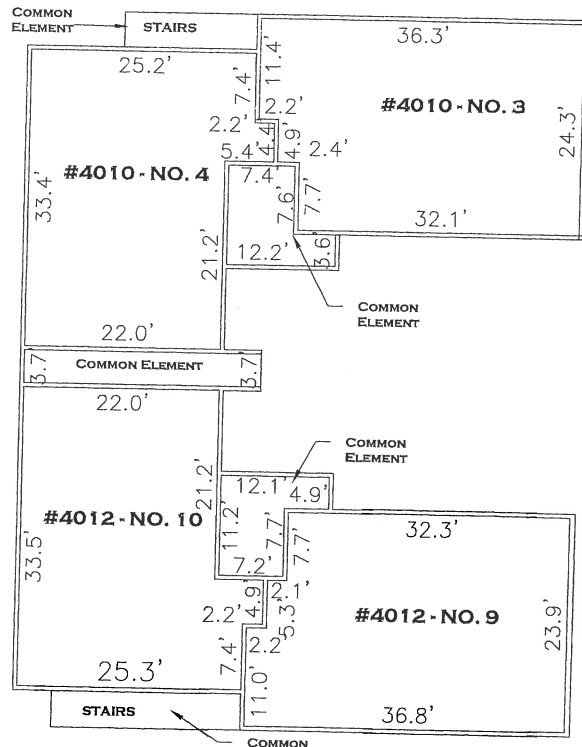


**1ST FLOOR PLAN 4010-4012**

SCALE: 1" = 10'  
FIN. FLR. ELEV: 201.27  
CEILING ELEV: 209.27

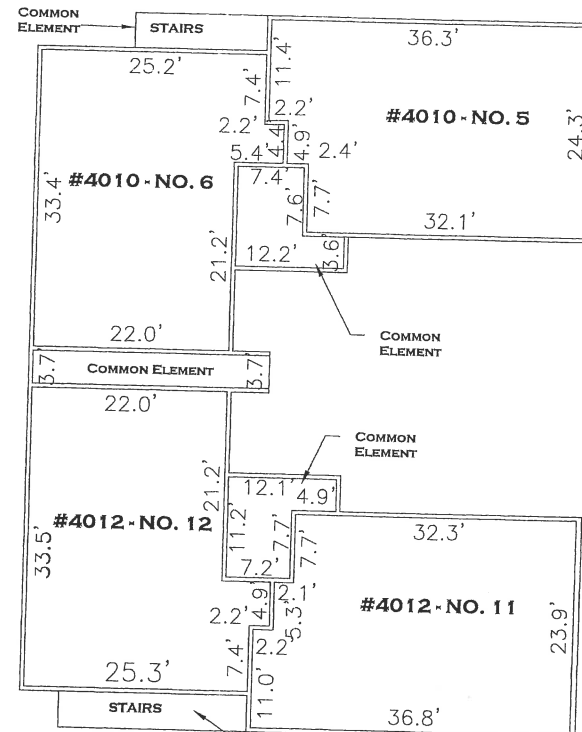


**2ND FLOOR PLAN 4010-4012**

SCALE: 1" = 10'  
FIN. FLR. ELEV: 210.18  
CEILING ELEV: 218.18

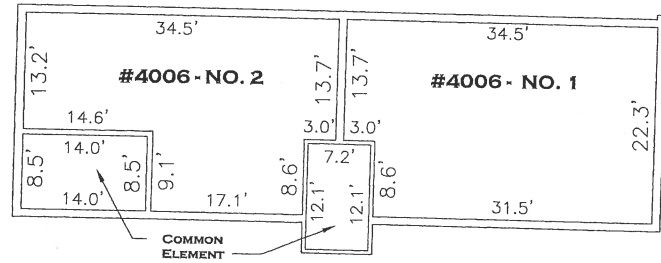


**BASEMENT LEVEL 4006-4008**

SCALE: 1" = 10'  
FIN. FLR. ELEV: 192.83  
CEILING ELEV: 200.93

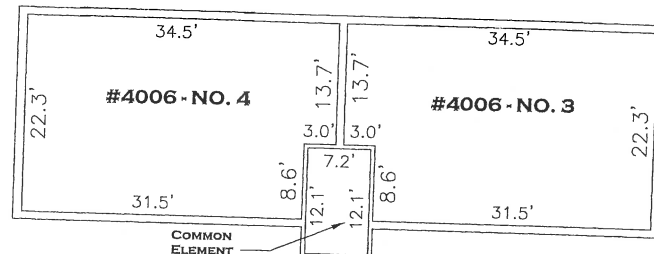


**1ST FLOOR PLAN 4006 - 4008**

SCALE: 1" = 10'  
FIN. FLR. ELEV: 201.81  
CEILING ELEV: 209.91

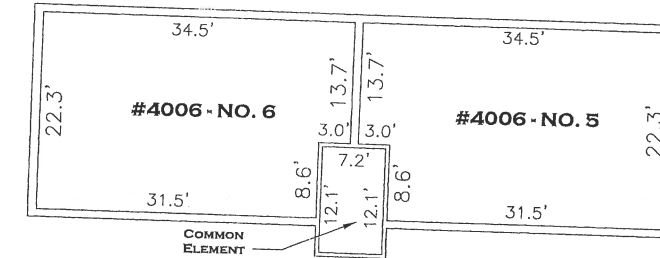

**2ND FLOOR PLAN 4006 - 4008**

SCALE: 1" = 10'  
FIN. FLR. ELEV: 210.69  
CEILING ELEV: 218.69

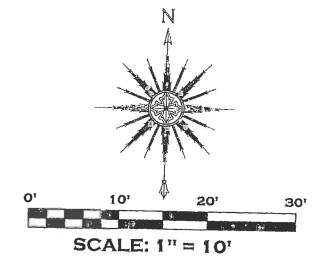

**JOHN RENNER**  
LAND SURVEYOR  
6247 BROOKSIDE BOULEVARD  
SUITE NO. 204  
KANSAS CITY, MO. 64113  
816-333-8841

L.C.E. = LIMITED COMMON ELEMENT



FINAL PLAT  
FOR  
**OAK STREET CONDOMINIUM**  
A CONDOMINIUM SUBDIVISION IN  
KANSAS CITY, JACKSON COUNTY MISSOURI

**BUILDING LAYOUTS**

RENNER SURVEYING

SUBMITTAL DATE: 8-30-06	REV. 1-12-07 REV. 5-18-07 REV. REV.	JOB No.: 405-066FP DWN:RAJ CHKD:JR	<b>F2</b>
----------------------------	--	--	-----------



2007E013657

# FINAL PLAT GALLERY OAK CONDOMINIUM

KANSAS CITY, JACKSON COUNTY MISSOURI

2844  
August 2007  
3:56 pm  
07E013657  
C. Waterfield  
116.00

### PLAT DEDICATION

THE UNDERSIGNED PROPRIETORS OF THE ABOVE DESCRIBED TRACT OF LAND HAVE CAUSED THE SAME TO BE SUBDIVIDED IN THE MANNER SHOWN ON THE ACCOMPANYING PLAT, WHICH SUBDIVISION SHALL BE HEREAFTER KNOWN AS "GALLERY OAK CONDOMINIUM".

### EASEMENT DEDICATION

AN EASEMENT IS HEREBY GRANTED TO KANSAS CITY, MISSOURI, FOR THE PURPOSE OF LOCATING, CONSTRUCTING, OPERATING, AND MAINTAINING FACILITIES FOR WATER, GAS, ELECTRICITY, SEWAGE, TELEPHONE, CABLE TV, AND SURFACE DRAINAGE, INCLUDING, BUT NOT LIMITED TO, UNDERGROUND PIPES AND CONDUITS, PAD MOUNTED TRANSFORMERS, SERVICES PEDESTALS, ANY OR ALL OF THEM UPON, OVER, UNDER AND ALONG THE STRIPS OF LAND DESIGNATED UTILITY EASEMENTS (U/E), PROVIDED THAT THE EASEMENT GRANTED HEREIN IS SUBJECT TO ANY AND ALL EXISTING EASEMENTS. ANY UTILITIES LOCATED WITHIN THE DESIGNATED UTILITY EASEMENTS, BY VIRTUE OF THEIR EXISTENCE, DO HEREBY COVENANT, CONSENT, AND AGREE THAT THEY SHALL BE SUBORDINATE TO SAID PUBLIC RIGHT OF WAY IN THE EVENT THAT ADDITIONAL PUBLIC RIGHT OF WAY IS DEDICATED OVER THE LOCATION OF THE UTILITY EASEMENT. WHERE OTHER EASEMENTS ARE DESIGNATED FOR A PARTICULAR PURPOSE, THE USE THEREOF SHALL BE LIMITED TO THAT PURPOSE ONLY. ALL OF THE ABOVE EASEMENTS SHALL BE KEPT FREE FROM ANY AND ALL OBSTRUCTIONS WHICH WOULD INTERFERE WITH THE CONSTRUCTION OR RECONSTRUCTION AND PROPER, SAFE AND CONTINUOUS MAINTENANCE OF THE AFORESAID USES AND SPECIFICALLY THERE SHALL NOT BE BUILT THEREON OR THEREOVER ANY STRUCTURE (EXCEPT DRIVEWAYS, PAVED AREAS, GRASS, SHRUBS AND FENCES) NOR SHALL THERE BE ANY OBSTRUCTION TO INTERFERE WITH THE AGENTS AND EMPLOYEES OF KANSAS CITY, MISSOURI, AND ITS FRANCHISED UTILITIES FROM GOING UPON SAID EASEMENT AND AS MUCH OF THE ADJOINING LANDS AS MAY BE REASONABLY NECESSARY IN EXERCISING THE RIGHTS GRANTED BY THE EASEMENT. NO EXCAVATION OF FILL SHALL BE MADE OR OPERATION OF ANY KIND OR NATURE SHALL BE PERFORMED WHICH WILL REDUCE OR INCREASE THE EARTH COVERAGE OVER THE UTILITIES ABOVE STATED OR THE APPURTENANCES THERETO WITHOUT A VALID PERMIT FROM THE DEPARTMENT OF PUBLIC WORKS AS TO UTILITY EASEMENTS AND/OR THE WRITTEN APPROVAL OF THE DIRECTOR OF WATER SERVICES AS TO WATER MAIN EASEMENTS.

### BUILDING LINES

BUILDING LINES OR SETBACK LINES ARE HEREBY ESTABLISHED, AS SHOWN ON THE ACCOMPANYING PLAT, AND NO BUILDING OR PORTION THEREOF SHALL BE BUILT BETWEEN THIS LINE AND THE LOT LINE NEAREST THERETO.

IN TESTIMONY WHEREOF, PROPERTIES PLUS, L.L.C., A MISSOURI LIMITED LIABILITY COMPANY HAS CAUSED THESE PRESENTS TO BE EXECUTED THIS 31 DAY OF JULY, 2007.

DANIEL O. WEINDLING, MANAGING MEMBER

### NOTARY CERTIFICATION

STATE OF MISSOURI )  
) SS:  
COUNTY OF JACKSON )

BE IT REMEMBERED THAT, ON THIS 31 DAY OF JULY, 2007, BEFORE ME, THE UNDERSIGNED, A NOTARY PUBLIC IN AND FOR THE COUNTY AND STATE, CAME DANIEL O. WEINDLING, MANAGING MEMBER, TO ME PERSONALLY KNOWN, WHO BEING BY ME DULY SWORN, DID SAY THAT HE IS THE MANAGER OF PROPERTIES PLUS, L.L.C., A MISSOURI LIMITED LIABILITY COMPANY, WHO EXECUTED THE WITHIN INSTRUMENT ON BEHALF OF SAID COMPANY, AND DULY ACKNOWLEDGED THAT HE EXECUTED THE SAME TO BE THE ACT AND DEED OF SAID COMPANY.

IN WITNESS WHEREOF:  
I HAVE HERETO SET MY HAND AND AFFIXED MY NOTARIAL SEAL AT MY OFFICE ON THE DATE HEREIN LAST ABOVE WRITTEN.

MY COMMISSION EXPIRES: 9-14-07 Amy L. Ghant

AMY L. GHANT  
Notary Public-Notary Seal  
STATE OF MISSOURI  
JACKSON COUNTY  
Commission Expires Sept. 14, 2007

APPROVED BY:  
CITY PLAN COMMISSION PUBLIC WORKS

APPROVED: NOVEMBER 7, 2006

CHAIRMAN - EVERT ASJES  
ASSISTANT SECRETARY - VIRGINIA L. WALSH

CITY ENGINEER - GREGORY J. HOKOS, P.E.  
DIRECTOR - STANLEY J. HARRIS, P.E.

CITY COUNCIL  
THIS IS TO CERTIFY THAT THE WITHIN PLAT WAS DULY SUBMITTED TO AND APPROVED BY THE COUNCIL OF KANSAS CITY, MISSOURI, BY ORDINANCE NO. 661982, DULY AUTHENTICATED AS PASSED THIS 20th DAY OF JANUARY, 2007.

MAYOR - KAY BARNES

CITY CLERK - MILLIE M. CROSS



SURVEYORS CERTIFICATION  
I HEREBY CERTIFY THAT WE HAVE MADE A SURVEY OF THE PREMISES HEREBY DESCRIBED WHICH MEETS OR EXCEEDS THE CURRENT MINIMUM STANDARDS FOR PROPERTY BOUNDARY SURVEYS AS ESTABLISHED BY THE MISSOURI DEPARTMENT OF NATURAL RESOURCES, DIVISION OF GEOLOGY AND LAND SURVEY, AND MISSOURI STANDARDS FOR PROPERTY BOUNDARY SURVEYS ESTABLISHED BY THE MISSOURI BOARD OF ARCHITECTS, PROFESSIONAL ENGINEERS AND LAND SURVEYORS, AND THAT THE RESULTS OF SAID SURVEY ARE REPRESENTED ON THIS DRAWING TO THE BEST OF MY PROFESSIONAL KNOWLEDGE AND BELIEF.

JOHN W. RENNER  
MISSOURI PL# No. 2006  
DATE PREPARED: 8/31/07  
RENNER SURVEYING  
NUMBER LS-2000  
REGISTERED LAND SURVEYOR

### LEGAL DESCRIPTION



LOTS 30, 31 AND 32, AND THE EAST HALF OF THE VACATED ALLEY LYING WEST OF AND ADJOINING, BLOCK 2, UNION PARK, A SUBDIVISION IN KANSAS CITY, JACKSON COUNTY, MISSOURI, DESCRIBED AS FOLLOWS: BEGINNING AT THE NORTHEAST CORNER OF LOT 32; THENCE SOUTH 02°36'34" WEST ALONG THE EAST LINE OF LOTS 30, 31 AND 32 150.25 FEET; THENCE NORTH 87°38'16" WEST ALONG THE SOUTH LINE OF LOT 30 136.10 FEET; THENCE NORTH 02°36'34" EAST ALONG THE CENTER OF THE VACATED ALLEY 150.25 FEET; THENCE SOUTH 87°38'16" EAST ALONG THE NORTH LINE OF LOT 32 136.10 FEET TO THE POINT OF BEGINNING, CONTAINING 20,449 SQUARE FEET, OR 0.47 ACRES MORE OR LESS.

G.I.S. DEPT.  
Paul Shellen  
Phon R. Snowdon 8/31/07

### LEGEND

● FOUND 1/2" IRON BAR  
N 320334.681  
E 842923.980 STATE PLANE COORDINATES (METERS)

JOHN RENNER  
LAND SURVEYOR  
6247 BROOKSIDE BOULEVARD  
SUITE NO. 204  
KANSAS CITY, MO. 64113  
816-333-8841

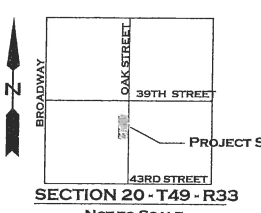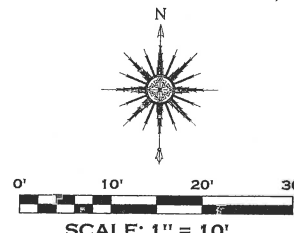

**FINAL PLAT**  
FOR  
**GALLERY OAK CONDOMINIUM**  
A CONDOMINIUM SUBDIVISION IN  
KANSAS CITY, JACKSON COUNTY MISSOURI

**GENERAL SITE PLAN**

**RENNER SURVEYING**

SUBMITTAL DATE: 8-30-06	REV. 9-26-06 REV. 2-13-07 REV. 3-2-07 REV. 7-16-07 REV. 7-24-07	Job No.: 4-05-065FF DWN:RAJ CHKD:JR	<b>F1</b>
-------------------------	---	---	-----------

EAST 40TH STREET  
(60' RIGHT OF WAY)

N:320442.997  
E:842887.399

N:320441.287  
E:842928.839

N 87°38'16" W 136.10'

121.04'

80.0'

17.7'

L=23.63'  
R=15.00'

POINT OF BEGINNING

ADDITIONAL RIGHT OF WAY TO BE DEDICATED WITH THIS PLAT

LOT 1

COMMON ELEMENT

S 02°36'34" W 150.25'

OAK STREET  
(60' RIGHT OF WAY)

135.19'

UNION PARK  
VACATED

S 02°36'34" W  
150.25'

60' SEWER EASEMENT  
VACATING ALLEY  
BY ORDINANCE NO. 30015  
JACKSON COUNTY  
RECORDED IN REC. 195003  
BOOK 1854, PAGE 10  
DATE PASSED: 7-10-1917

EXIST. APT. BUILDING #4000

COMMON ELEMENT

EXIST. APT. BUILDING #4000

128.4'

128.4'

128.4'

128.4'

LOT 1

COMMON ELEMENT

25.2

12.2

12.2

17.7

17.7

80'

30.9

30.0

N 87°38'16" W 136.10'

N:320397.256  
E:842885.314

N:320395.547  
E:842926.755

LOT 29 BLOCK 2  
UNION PARK

### PARKLAND DEDICATION (MONEY IN LIEU OF PARKLAND)

THE DEVELOPER ELECTS TO PAY THE CITY OF KANSAS CITY, MISSOURI, A SUM OF \$ 2390.79 IN LIEU OF REQUIRED PARKLAND DEDICATION FOR 20 MULTI-FAMILY UNITS PURSUANT TO SECTION 66-128 CODE OF ORDINANCES OF THE CITY OF KANSAS CITY, MISSOURI.

### NOTES

ALL BEARINGS AND COORDINATES ARE BASED ON KANSAS CITY METRO CONTROL AND ARE TIED BY GPS OBSERVATION TO STATION JA-106-2 RESET HAVING A GRID FACTOR OF 0.99999024.

STATION JA-106-2 RESET COORDINATES:  
N 320734.028  
E 842760.027

THIS SURVEY IS "URBAN" CLASS.

STREET GRADES FOR OAK WERE PREVIOUSLY ESTABLISHED BY ORDINANCE NO. 29037 ON JUNE 15, 1905 AND FOR 40TH STREET: ORDINANCE NO. 28730 ON MAY 19, 1906.

INFORMATION SHOWN HEREON IS BASED ON ASSURED QUALITY TITLE COMPANY COMMITMENT NUMBER MJ75341, EFFECTIVE DATE AUGUST 3, 2006.


ELEVATIONS ARE BASED ON CITY OF KANSAS CITY DATUM. BENCHMARK IS KC METRO CONTROL STATION JA-106-2 RESET HAVING AN ELEVATION OF 201.90.

DEVELOPER:  
DAN WEINDLING  
4210 TROOST AVENUE  
KANSAS CITY, MO. 64110

2007E0113657


# FINAL PLAT GALLERY OAK CONDOMINIUM

KANSAS CITY, JACKSON COUNTY MISSOURI

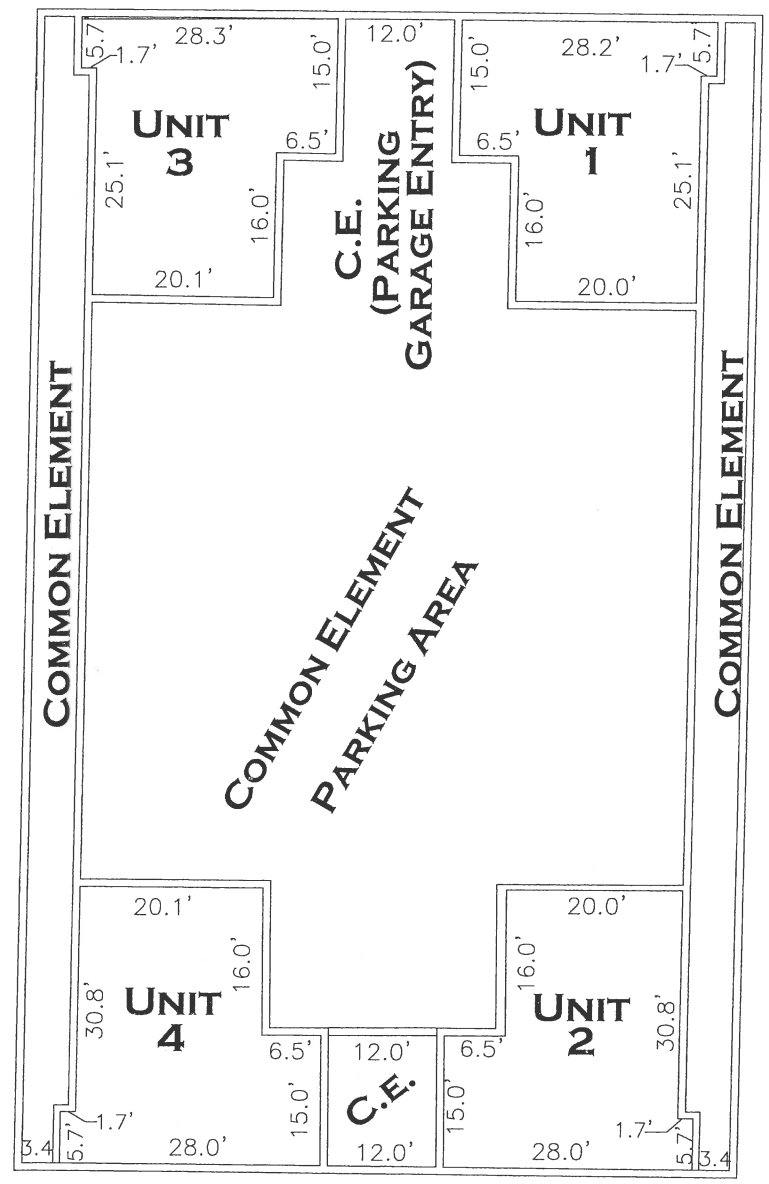


**BASEMENT LEVEL 4000**

SCALE: 1" = 10'  
FIN. FLR. ELEV: 186.84  
CEILING ELEV: 194.84

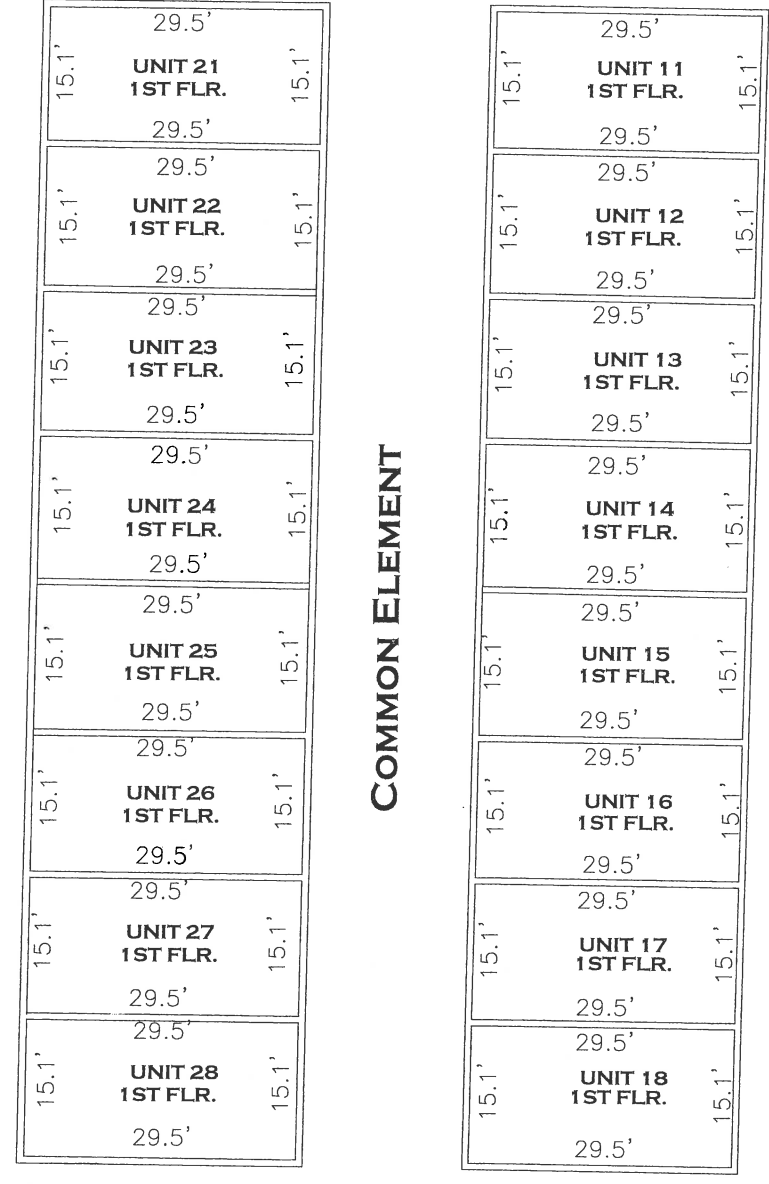



**1ST FLOOR PLAN 4000**

SCALE: 1" = 10'  
FIN. FLR. ELEV: 195.67  
CEILING ELEV: 203.67

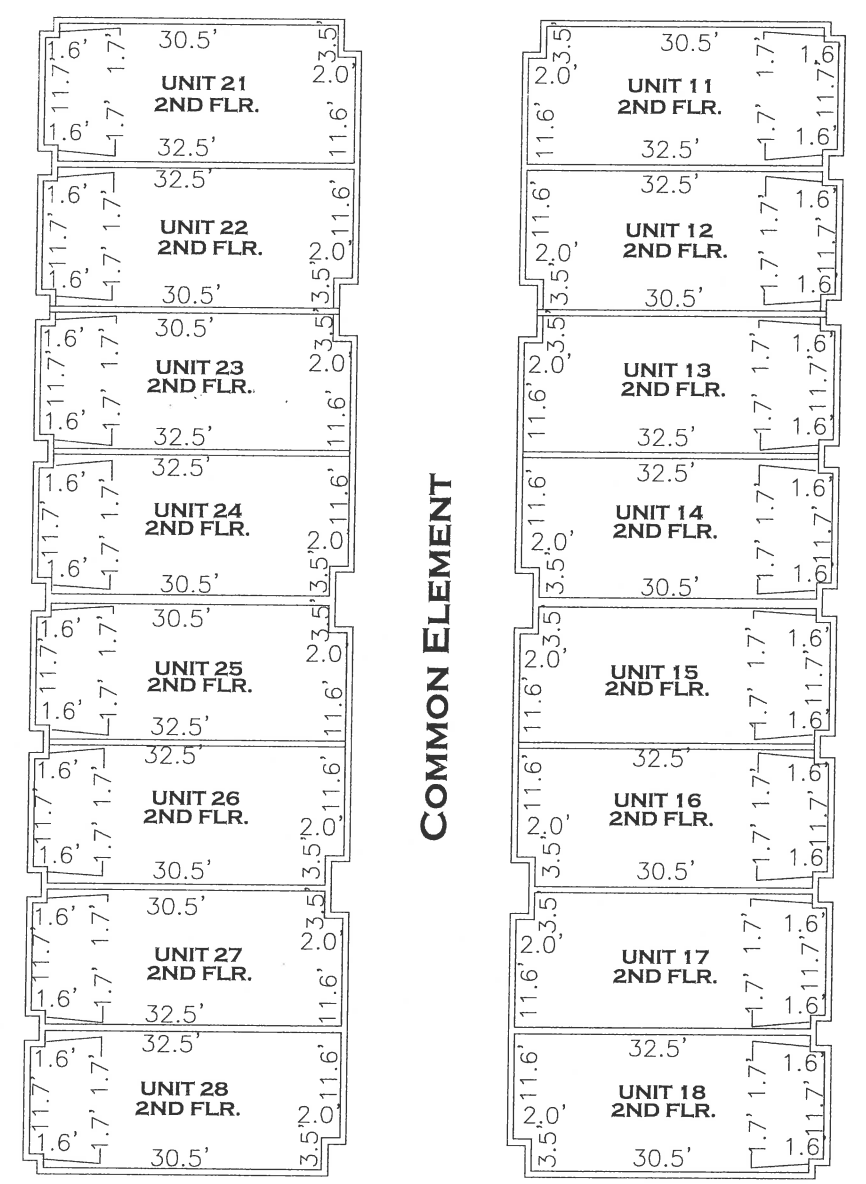

**2ND FLOOR PLAN 4000**

SCALE: 1" = 10'  
FIN. FLR. ELEV: 204.55  
CEILING ELEV: 212.55

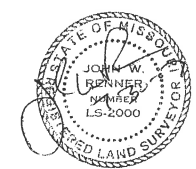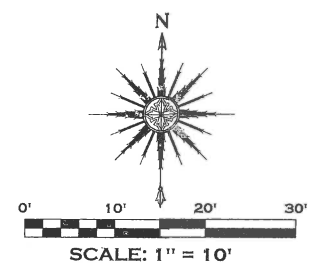

LCE = LIMITED COMMON ELEMENT  
CE = COMMON ELEMENT



JOHN RENNER  
LAND SURVEYOR  
6247 BROOKSIDE BOULEVARD  
SUITE No. 204  
KANSAS CITY, MO. 64113  
816-333-8841


<b>FINAL PLAT</b>			
FOR			
<b>GALLERY OAK CONDOMINIUM</b>			
A CONDOMINIUM SUBDIVISION IN KANSAS CITY, JACKSON COUNTY MISSOURI			
<b>BUILDING LAYOUTS</b>			
<b>RENNER SURVEYING</b>			
SUBMITTAL DATE: 8-30-06	REV. 9-26-06 REV. 11-27-06 REV. 2-15-07	Job No.: 4-05-085PP DWN:RAJ CHKD:JR	<b>F2</b>



2007E.00 18198

# FINAL PLAT WYANDOTTE CONDOMINIUM

KANSAS CITY, JACKSON COUNTY MISSOURI

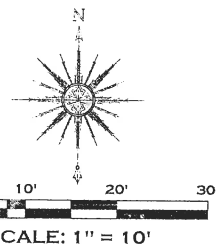

POINT OF BEGINNING  
N 321495.585  
E 842387.708

LOT 21  
BLOCK 9  
HYDE PARK


N 321495.167  
E 842428.259

S 89°24'40" E 133.05'

WYANDOTTE STREET  
(60' RIGHT OF WAY)

N 00°26'06" E 149.95'

S 00°24'40" W 150.03'

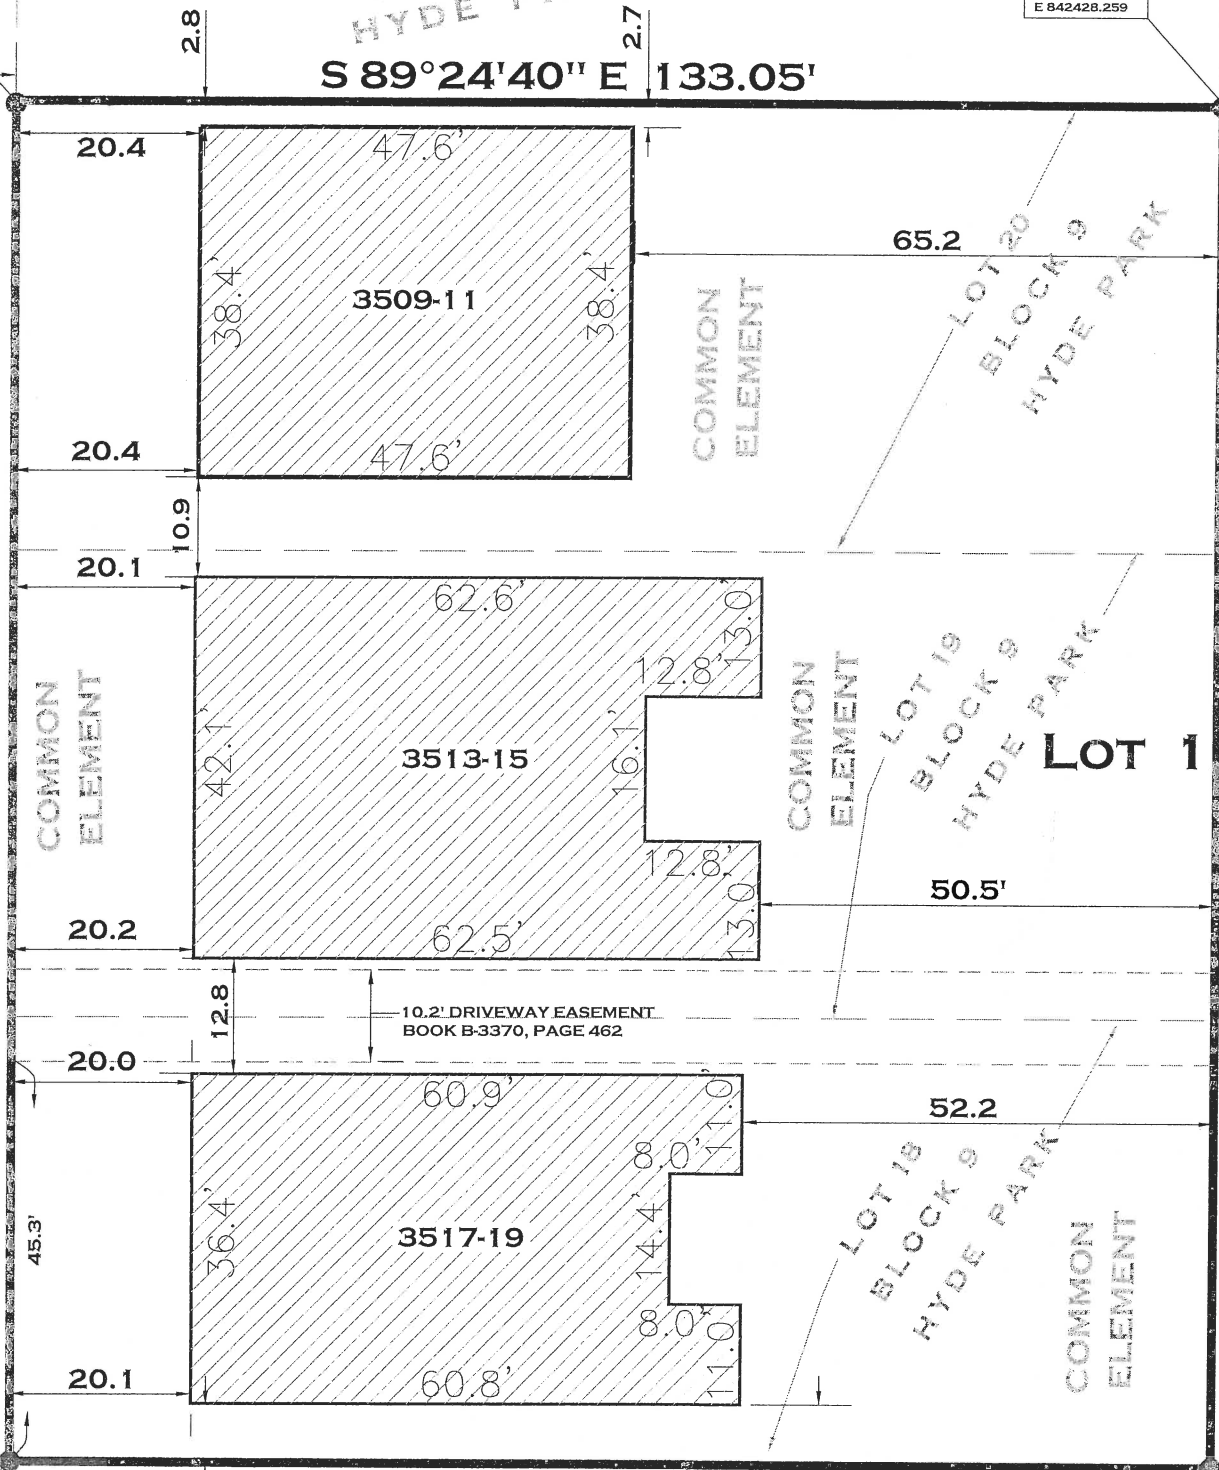

N 321449.880  
E 842387.361

LOT 17  
BLOCK 9  
HYDE PARK

N 321449.441  
E 842427.930

N 89°22'36" W 133.11'

### PLAT DEDICATION

THE UNDERSIGNED PROPRIETORS OF THE ABOVE DESCRIBED TRACT OF LAND HAVE CAUSED THE SAME TO BE SUBDIVIDED IN THE MANNER SHOWN ON THE ACCOMPANYING PLAT, WHICH SUBDIVISION SHALL BE HEREAFTER KNOWN AS "WYANDOTTE CONDOMINIUM".

### EASEMENT DEDICATION

AN EASEMENT IS HEREBY GRANTED TO KANSAS CITY, MISSOURI, FOR THE PURPOSE OF LOCATING, CONSTRUCTING, OPERATING, AND MAINTAINING FACILITIES FOR WATER, GAS, ELECTRICITY, SEWAGE, TELEPHONE, CABLE TV, AND SURFACE DRAINAGE, INCLUDING, BUT NOT LIMITED TO, UNDERGROUND PIPES AND CONDUITS, PAD MOUNTED TRANSFORMERS, SERVICES PEDESTALS, ANY OR ALL OF THEM UPON, OVER, UNDER AND ALONG THE STRIPS OF LAND DESIGNATED UTILITY EASEMENTS (U/E), PROVIDED THAT THE EASEMENT GRANTED HEREIN IS SUBJECT TO ANY AND ALL EXISTING EASEMENTS. WHERE OTHER EASEMENTS ARE DESIGNATED FOR A PARTICULAR PURPOSE, THE USE THEREOF SHALL BE LIMITED TO THAT PURPOSE ONLY. ALL OF THE ABOVE EASEMENTS SHALL BE KEPT FREE FROM ANY AND ALL OBSTRUCTIONS WHICH WOULD INTERFERE WITH THE CONSTRUCTION OR RECONSTRUCTION AND PROPER, SAFE AND CONTINUOUS MAINTENANCE OF THE AFORESAID USES AND SPECIFICALLY THERE SHALL NOT BE BUILT THEREON OR THEREOVER ANY STRUCTURE (EXCEPT DRIVEWAYS, PAVED AREAS, GRASS, SHRUBS AND FENCES) NOR SHALL THERE BE ANY OBSTRUCTION TO INTERFERE WITH THE AGENTS AND EMPLOYEES OF KANSAS CITY, MISSOURI, AND ITS FRANCHISED UTILITIES FROM GOING UPON SAID EASEMENT AND AS MUCH OF THE ADJOINING LANDS AS MAY BE REASONABLY NECESSARY IN EXERCISING THE RIGHTS GRANTED BY THE EASEMENT. NO EXCAVATION OF FILL SHALL BE MADE OR OPERATION OF ANY KIND OR NATURE SHALL BE PERFORMED WHICH WILL REDUCE OR INCREASE THE EARTH COVERAGE OVER THE UTILITIES ABOVE STATED OR THE APPURTENANCES THERETO WITHOUT THE WRITTEN CONSENT OF THE DIRECTOR OF PUBLIC WORKS, AS TO UTILITY EASEMENTS AND/OR THE DIRECTOR OF WATER SERVICES AS TO WATER MAIN EASEMENTS.

### STREET DEDICATION

STREETS SHOWN HEREON AND NOT HERETOFORE DEDICATED FOR PUBLIC USE AS STREET RIGHT-OF-WAY ARE HEREBY DEDICATED.

### RIGHT OF ENTRANCE

THE RIGHT OF ENTRANCE AND EGRESS IN TRAVEL ALONG ANY STREET OR DRIVE WITHIN THE BOUNDARIES OF THE PROPERTY IS HEREBY GRANTED TO KANSAS CITY, MISSOURI, FOR THE PURPOSE OF FIRE AND POLICE PROTECTION MAINTENANCE OF WATER MAINS, SANITARY AND STORM SEWER LINES, COLLECTION OF GARBAGE AND REFUSE AND TO THE UNITED STATES POSTAL SERVICES FOR THE DELIVERY OF MAIL. PROVIDED, HOWEVER, SUCH RIGHT OF INGRESS AND EGRESS DOES NOT INCLUDE ANY OBLIGATION TO CONTRIBUTE FOR ANY DAMAGE TO ANY PRIVATE STREET BY VIRTUE OF THE EXERCISE OF THE RIGHTS STATED HEREIN AND SPECIFICALLY, NEITHER KANSAS CITY, MISSOURI NOR THE U.S. POSTAL SERVICE SHALL INCUR ANY LIABILITY BY VIRTUE OF THE EXERCISE OF SUCH RIGHTS.

### CONDOMINIUM LANGUAGE

THIS PLAT, WYANDOTTE CONDOMINIUM, A CONDOMINIUM SUBDIVISION IS THE PLAT AS THE TERM IS DEFINED IN CHAPTER 448.2-109 AND THIS SUBDIVISION IS SUBJECT TO THE PROVISIONS OF THE UNIFORM CONDOMINIUM ACT (1998) AS ADOPTED BY THE STATUTES OF MISSOURI IN SECTION 448.1-011 ET. SEQ. AND AS PROVIDED IN THE DECLARATION ON BYLAWS RECORDED CONCURRENTLY HERewith.

UNIT BOUNDARIES SHOWN ARE MEASURED TO THE UNDERSURFACE OF THE FINISHED CEILING, THE UNDECORATED SURFACE OF THE FLOOR AND THE INTERIOR SURFACE OF THE UNDECORATED FINISHED WALLS OR GLASS BOUNDING THE UNIT EXTENDED TO THE INTERSECTION OF EACH OTHER AND WITH THE UPPER AND LOWER BOUNDARIES, INCLUDING ANY AND ALL WALLS, PARTITIONS AND DIVIDERS WHOLLY WITHIN THE UNIT AND THE SPACE INCLUDES BOTH THE PORTIONS OF THE BUILDING LOCATED WITHIN THE UNIT AND THE AIR SPACE SO ENCOMPASSED.

ALL FIREPLACES, STOOPS, PATIOS, AND WOODEN DECKS SHOWN THEREOF, CONSTRUCTED TO SERVE A SINGLE UNIT, AND LOCATED OUTSIDE THE UNIT'S BOUNDARIES, ARE LIMITED COMMON ELEMENTS ALLOCATED EXCLUSIVELY TO THAT UNIT. THIS SHALL ALSO INCLUDE SHUTTERS, AWNINGS, WINDOW BOXES, DOORSTOPS, EXTERIOR DOORS, AND WINDOWS.

THE LEGAL DESCRIPTION OF EACH UNIT DESCRIBED IN SAID DECLARATION SHALL BE BY REFERENCE TO THE NUMBER IDENTIFYING THE UNIT AS SHOWN ON THE PLAT FOLLOWED BY THE BUILDING NUMBER AS SHOWN ON THE PLAT FOLLOWED BY THE WORDS: WYANDOTTE CONDOMINIUM, A CONDOMINIUM SUBDIVISION IN KANSAS CITY, JACKSON COUNTY, MISSOURI.

ALL INTERIOR UNIT LINES ARE AT RIGHT ANGLES TO OR PARALLEL WITH THE EXTERIOR LINES OF THE BUILDING, UNLESS NOTED OTHERWISE.

THIS PROJECT CONSISTS OF THREE BUILDINGS WITH A TOTAL OF EIGHTEEN UNITS, EIGHTEEN ON-SITE PARKING SPACES AND OTHER COMMON ELEMENTS, ALL AS SET FORTH IN THE DECLARATION.

CERTAIN PORTIONS OF THE COMMON ELEMENTS ARE PERSUANT TO THE DECLARATION ASSIGNED TO INDIVIDUAL UNITS AS LIMITED COMMON ELEMENT (LCE). LIMITED COMMON ELEMENTS SHOWN HEREON INCLUDE PATIOS AND DECKS WHICH ARE ASSIGNED TO THE ADJOINING UNITS. THE STOOPS SHOWN ON THE BASEMENT LEVEL ARE ASSIGNED TO THE UNIT WHICH NUMBER IS SHOWN HEREON FOLLOWING THE "LCE" DESIGNATION.

### NOTES

ALL BEARINGS AND COORDINATES ARE BASED ON KANSAS CITY METRO CONTROL AND ARE TIED BY GPS OBSERVATION TO STATION JA-106-2 RESET HAVING A GRID FACTOR OF 0.9999024.

STATION JA-106-2 RESET COORDINATES:  
N 320734.028  
E 842760.027  
THIS SURVEY IS "URBAN" CLASS.

STREET GRADES FOR WYANDOTTE WERE PREVIOUSLY ESTABLISHED BY ORDINANCE NO. 185 ON AUGUST 24, 1891.

INFORMATION SHOWN HEREON IS BASED ON ASSURED QUALITY TITLE COMPANY COMMITMENT NO. MJ71110, EFFECTIVE DATE, 11-17-2005.

ELEVATIONS ARE BASED ON CITY OF KANSAS CITY DATUM. BENCHMARK IS KC METRO CONTROL STATION JA-106-2 RESET HAVING AN ELEVATION OF 201.90.

### LEGAL DESCRIPTION

LOTS 18, 19 AND 20, BLOCK 9, HYDE PARK, A SUBDIVISION IN KANSAS CITY, JACKSON COUNTY, MISSOURI, DESCRIBED AS FOLLOWS: BEGINNING AT THE NORTHWEST CORNER OF SAID LOT 20; THENCE SOUTH 89°24'40" EAST ALONG THE NORTH LINE THEREOF 133.05 FEET TO THE NORTHEAST CORNER THEREOF; THENCE SOUTH 00°24'40" WEST ALONG THE EAST LINE OF SAID LOTS 150.03 FEET TO THE SOUTHEAST CORNER OF SAID LOT 18; THENCE NORTH 89°22'36" WEST ALONG THE SOUTH LINE THEREOF 133.11 FEET TO THE SOUTHWEST CORNER THEREOF; THENCE NORTH 00°26'06" EAST 149.95 FEET TO THE POINT OF BEGINNING, CONTAINING 19,960 SQUARE FEET, MORE OR LESS.

### BUILDING LINES

BUILDING LINES OR SETBACK LINES ARE HEREBY ESTABLISHED, AS SHOWN ON THE ACCOMPANYING PLAT, AND NO BUILDING OR PORTION THEREOF SHALL BE BUILT BETWEEN THIS LINE AND THE LOT LINE NEAREST THERETO.

IN TESTIMONY WHEREOF, D.D. PARTNERS, L.L.C., A MISSOURI LIMITED LIABILITY COMPANY, HAS CAUSED THESE PRESENTS TO BE EXECUTED THIS 31 DAY OF Oct, 2006

OWNER: D.D. PARTNERS, L.L.C., A MISSOURI LIMITED LIABILITY COMPANY  
BY: DANIEL O. WEINDLING, MANAGER

NOTARY CERTIFICATION  
STATE OF MISSOURI  
JSS  
COUNTY OF JACKSON

BE IT REMEMBERED THAT ON THIS 31 DAY OF OCTOBER, 2006, BEFORE ME, THE UNDERSIGNED, A NOTARY PUBLIC IN AND FOR SAID COUNTY AND STATE, CAME DANIEL O. WEINDLING, TO ME PERSONALLY KNOWN, WHO BEING BY ME DULY SWORN, DID SAY THAT HE IS THE MANAGER OF D.D. PARTNERS, L.L.C., A MISSOURI LIMITED LIABILITY COMPANY, WHO EXECUTED THE WITHIN INSTRUMENT ON BEHALF OF SAID COMPANY, AND DULY ACKNOWLEDGED THAT HE EXECUTED THE SAME TO BE THE ACT AND DEED OF SAID COMPANY.

IN WITNESS WHEREOF, I HAVE HEREUNTO SET MY HAND AND AFFIXED MY OFFICIAL SEAL THE DAY AND YEAR ABOVE LAST WRITTEN.

Amy L. Grant  
NOTARY PUBLIC  
MY APPOINTMENT EXPIRES: 9.14.07

PRINTED NAME: Amy L. Grant  
AMY L. GRANT  
Notary Public-Notary Seal  
STATE OF MISSOURI  
JACKSON COUNTY  
My Commission Expires Sept. 14, 2007

APPROVED BY:  
CITY PLAN COMMISSION PUBLIC WORKS

APPROVED Jan. 3 2006

CHARLES F. MYERS  
CHAIRMAN - CHARLES F. MYERS  
GREGORY J. ROKOS, P.E.  
CITY ENGINEER - GREGORY J. ROKOS, P.E.

VIRGINIA L. WALSH  
ASSISTANT SECRETARY - VIRGINIA L. WALSH  
STANLEY J. HARRIS, P.E.  
DIRECTOR - STANLEY J. HARRIS, P.E.

CITY COUNCIL  
THIS IS TO CERTIFY THAT THE WITHIN PLAT WAS DULY SUBMITTED TO AND APPROVED BY THE COUNCIL OF KANSAS CITY, MISSOURI, BY ORDINANCE NO. 060827 AUTHENTICATED AS PASSED THIS 7th DAY OF September, 2006

MAYOR - KAY BARNES

MILLIE M. CROSSLAND  
CITY CLERK - MILLIE M. CROSSLAND


SURVEYORS CERTIFICATION  
I HEREBY CERTIFY THAT WE HAVE MADE A SURVEY OF THE PREMISES HEREIN DESCRIBED WHICH MEETS OR EXCEEDS THE CURRENT MINIMUM STANDARDS FOR PROPERTY BOUNDARY SURVEYS AS ESTABLISHED BY THE MISSOURI DEPARTMENT OF NATURAL RESOURCES, DIVISION OF GEOLOGY AND LAND SURVEY, AND MISSOURI STANDARDS FOR PROPERTY BOUNDARY SURVEYS ESTABLISHED BY THE MISSOURI BOARD OF ARCHITECTS, PROFESSIONAL ENGINEERS AND LAND SURVEYORS, AND THAT THE RESULTS OF SAID SURVEY ARE REPRESENTED ON THIS DRAWING TO THE BEST OF MY PROFESSIONAL KNOWLEDGE AND BELIEF.

JOHN W. RENNER  
MISSOURI PLS No. 2000  
DATE PREPARED: 1-6-2006  
Filed for Record this 8th day of February, 2007 at 1 O'clock 43 Minutes P.M. Recorded in Book 47A Page 10 Instrument Number E0018192 Director of Records

MILLEN BULLICE  
MILLEN BULLICE  
SARALSON COUNTY  
GIS DEPT.  
C. Waterfield  
Deputy  
Preparers Fee: 91.00

### LEGEND

● FOUND 1/2" IRON BAR  
N 318214.85  
E 842281.13  
STATE PLANE COORDINATES (METERS)

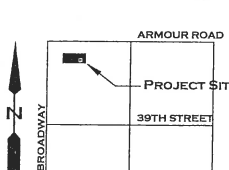


JOHN RENNER  
LAND SURVEYOR  
6247 BROOKSIDE BOULEVARD  
SUITE No. 244  
KANSAS CITY, MO. 64113  
816-333-8841  
JOB No. 4-05-070  
REVISED:

LOT LAYOUT				F1
DATE: 8-15-05	REV. 2-03-06	DWN:RAJ	CHKD:JR	


# FINAL PLAT

## WYANDOTTE CONDOMINIUM


KANSAS CITY, JACKSON COUNTY MISSOURI

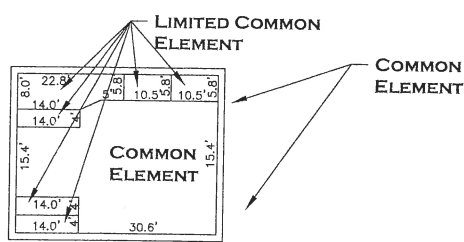


**BASEMENT - 3509-11**  
SCALE: 1" = 20'  
FLOOR ELEV: 146.57

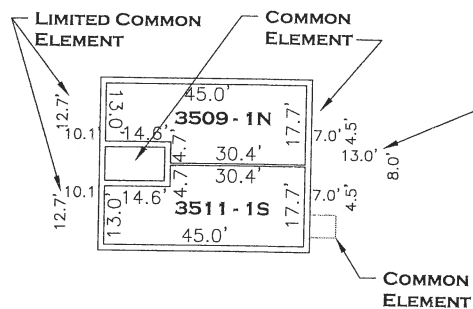


**FIRST FLOOR - 3509-11**  
SCALE: 1" = 20'  
FLOOR ELEV: 154.87  
CEILING ELEV: 163.47

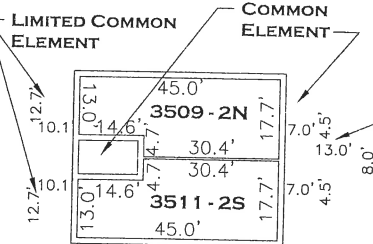


**SECOND FLOOR - 3509-11**  
SCALE: 1" = 20'  
FLOOR ELEV: 164.97  
CEILING ELEV: 173.17

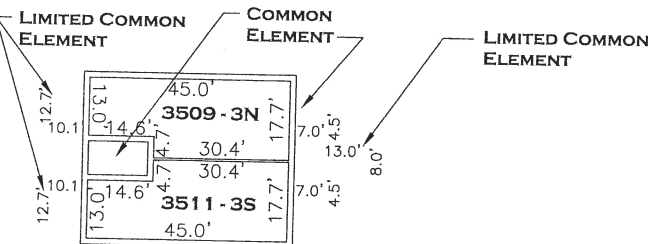


**THIRD FLOOR - 3509-11**  
SCALE: 1" = 20'  
FLOOR ELEV: 174.19  
CEILING ELEV: 182.99

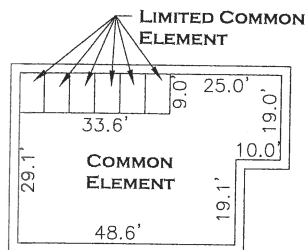


**BASEMENT - 3513-15**  
SCALE: 1" = 20'  
FLOOR ELEV: 146.29

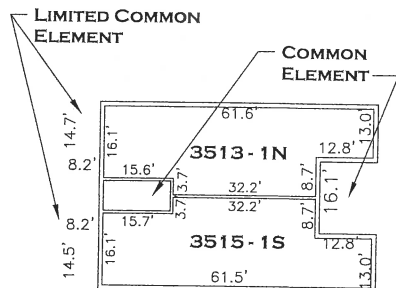


**FIRST FLOOR - 3513-15**  
SCALE: 1" = 20'  
FLOOR ELEV: 154.58  
CEILING ELEV: 163.48

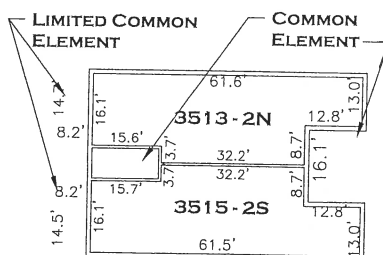


**SECOND FLOOR - 3513-15**  
SCALE: 1" = 20'  
FLOOR ELEV: 164.53  
CEILING ELEV: 173.53

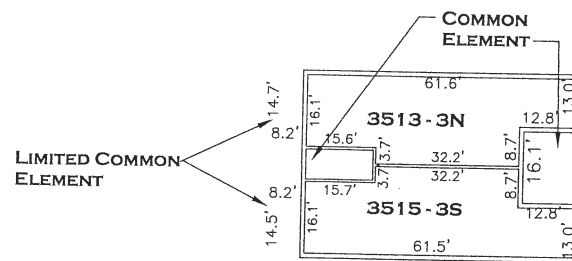


**THIRD FLOOR - 3513-15**  
SCALE: 1" = 20'  
FLOOR ELEV: 174.51  
CEILING ELEV: 183.51

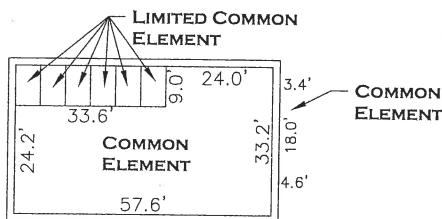


**BASEMENT PLAN - 3517-19**  
SCALE: 1" = 20'  
FLOOR ELEV: 144.97

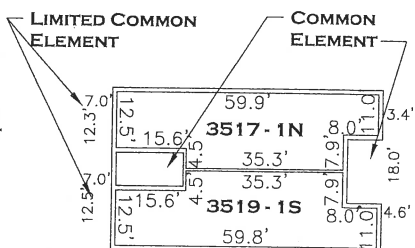



**FIRST FLOOR - 3517-19**  
SCALE: 1" = 20'  
FLOOR ELEV: 153.30  
CEILING ELEV: 162.00

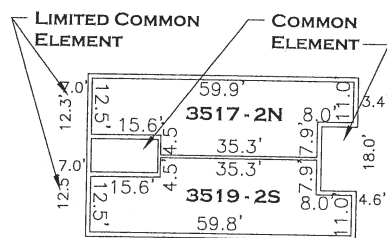

**SECOND FLOOR - 3517-19**  
SCALE: 1" = 20'  
FLOOR ELEV: 163.02  
CEILING ELEV: 171.74

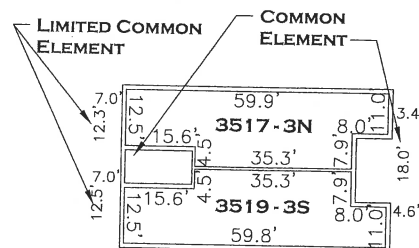

**THIRD FLOOR - 3517-19**  
SCALE: 1" = 20'  
FLOOR ELEV: 172.78  
CEILING ELEV: 164.08

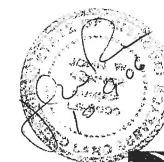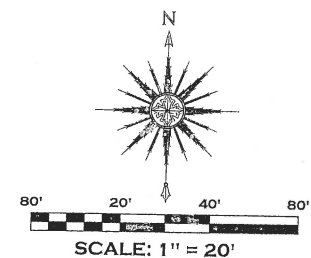

**JOHN RENNER**  
LAND SURVEYOR  
6247 BROOKSIDE BOULEVARD  
SUITE No. 244  
KANSAS CITY, MO. 64114  
816-333-8841  
JOB No. 4-05-070  
REVISED:

BUILDING LAYOUTS			
DATE: 8-15-05	REV. 2-3-06	DWN:RAJ	CHKD:JR



2007E0113647

# FINAL PLAT

# NOTRE DAME CONDOMINIUM

A CONDOMINIUM SUBDIVISION IN KANSAS CITY, JACKSON COUNTY, MISSOURI

OWNER:  
ROYCE MCGUIRE

S 87°07'28" E 136.27

2844  
August 2007  
3:56  
K47 P.47  
Instrument Number 0760113647  
Director of Records  
C. Waterfield  
Deputy  
11640

N:321020.801  
E:843015.824

N:321018.711  
E:843057.309

OWNER:  
RADU GHEORGHITA

HYDE PARK  
TOWNHOMES

N 02° 47' 52" E  
326.72'

N:320921.357  
E:843010.964

LOCUST STREET  
60' RIGHT OF WAY

S 02° 47' 52" W 326.72'

311.70'

COMMON  
ELEMENT

COMMON  
ELEMENT


N 87°07'28" W 136.27'

38TH STREET  
50' RIGHT OF WAY

POINT OF  
BEGINNING

ADDITIONAL RIGHT OF WAY  
TO BE DEDICATED  
WITH THIS PLAT

N:320919.274  
E:843052.437

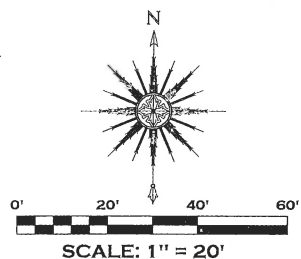

### PLAT DEDICATION

THE UNDERSIGNED PROPRIETORS OF THE ABOVE DESCRIBED TRACT OF LAND HAVE CAUSED THE SAME TO BE SUBDIVIDED IN THE MANNER SHOWN ON THE ACCOMPANYING PLAT, WHICH SUBDIVISION SHALL BE HEREAFTER KNOWN AS "NOTRE DAME CONDOMINIUM".

### EASEMENT DEDICATION

AN EASEMENT IS HEREBY GRANTED TO KANSAS CITY, MISSOURI, FOR THE PURPOSE OF LOCATING, CONSTRUCTING, OPERATING, AND MAINTAINING FACILITIES FOR WATER, GAS, ELECTRICITY, SEWAGE, TELEPHONE, CABLE TV, AND SURFACE DRAINAGE, INCLUDING, BUT NOT LIMITED TO, UNDERGROUND PIPES AND CONDUITS, PAD MOUNTED TRANSFORMERS, SERVICES PEDESTALS, ANY OR ALL OF THEM UPON, OVER, UNDER AND ALONG THE STRIPS OF LAND DESIGNATED UTILITY EASEMENTS (U/E), PROVIDED THAT THE EASEMENT GRANTED HEREIN IS SUBJECT TO ANY AND ALL EXISTING EASEMENTS. ANY UTILITIES LOCATED WITHIN THE DESIGNATED UTILITY EASEMENTS, BY VIRTUE OF THEIR EXISTENCE, DO HEREBY COVENANT, CONSENT, AND AGREE THAT THEY SHALL BE SUBORDINATE TO SAID PUBLIC RIGHT OF WAY IN THE EVENT THAT ADDITIONAL PUBLIC RIGHT OF WAY IS DEDICATED OVER THE LOCATION OF THE UTILITY EASEMENT. WHERE OTHER EASEMENTS ARE DESIGNATED FOR A PARTICULAR PURPOSE, THE USE THEREOF SHALL BE LIMITED TO THAT PURPOSE ONLY. ALL OF THE ABOVE EASEMENTS SHALL BE KEPT FREE FROM ANY AND ALL OBSTRUCTIONS WHICH WOULD INTERFERE WITH THE CONSTRUCTION OR RECONSTRUCTION AND PROPER, SAFE AND CONTINUOUS MAINTENANCE OF THE AFORESAID USES AND SPECIFICALLY THERE SHALL NOT BE BUILT THEREON OR THEREOVER ANY STRUCTURE (EXCEPT DRIVEWAYS, PAVED AREAS, GRASS, SHRUBS AND FENCES) NOR SHALL THERE BE ANY OBSTRUCTION TO INTERFERE WITH THE AGENTS AND EMPLOYEES OF KANSAS CITY, MISSOURI, AND ITS FRANCHISED UTILITIES FROM GOING UPON SAID EASEMENT AND AS MUCH OF THE ADJOINING LANDS AS MAY BE REASONABLY NECESSARY IN EXERCISING THE RIGHTS GRANTED BY THE EASEMENT. NO EXCAVATION OF FILL SHALL BE MADE OR OPERATION OF ANY KIND OR NATURE SHALL BE PERFORMED WHICH WILL REDUCE OR INCREASE THE EARTH COVERAGE OVER THE UTILITIES ABOVE STATED OR THE APPURTENANCES THERETO WITHOUT A VALID PERMIT FROM THE DEPARTMENT OF PUBLIC WORKS AS TO UTILITY EASEMENTS AND/OR THE WRITTEN APPROVAL OF THE DIRECTOR OF WATER SERVICES AS TO WATER MAIN EASEMENTS.

### STREET DEDICATION

STREETS SHOWN HEREON AND NOT HERETOFORE DEDICATED FOR PUBLIC USE AS STREET RIGHT-OF-WAY ARE HEREBY DEDICATED.

### RIGHT OF ENTRANCE

THE RIGHT OF ENTRANCE AND EGRESS IN TRAVEL ALONG ANY STREET OR DRIVE WITHIN THE BOUNDARIES OF THE PROPERTY IS HEREBY GRANTED TO KANSAS CITY, MISSOURI, FOR THE PURPOSE OF FIRE AND POLICE PROTECTION MAINTENANCE OF WATER MAINS, SANITARY AND STORM SEWER LINES, COLLECTION OF GARBAGE AND REFUSE AND TO THE UNITED STATES POSTAL SERVICES FOR THE DELIVERY OF MAIL; PROVIDED, HOWEVER, SUCH RIGHT OF ENTRANCE AND EGRESS DOES NOT INCLUDE ANY OBLIGATION TO CONTRIBUTE FOR ANY DAMAGE TO ANY PRIVATE STREET BY VIRTUE OF THE EXERCISE OF THE RIGHTS STATED HEREIN AND SPECIFICALLY, NEITHER KANSAS CITY, MISSOURI NOR THE U.S. POSTAL SERVICE SHALL INCUR ANY LIABILITY BY VIRTUE OF THE EXERCISE OF SUCH RIGHTS.

### CONDOMINIUM LANGUAGE

THIS PLAT, NOTRE DAME CONDOMINIUM, A CONDOMINIUM SUBDIVISION IS THE PLAT AS THE TERM IS DEFINED IN CHAPTER 448.2-109 AND THIS SUBDIVISION IS SUBJECT TO THE PROVISIONS OF THE UNIFORM CONDOMINIUM ACT (1986) AS ADOPTED BY THE STATUTES OF MISSOURI IN SECTION 448.1-101 ET. SEQ. AND AS PROVIDED IN THE DECLARATION ON BY-LAWS RECORDED CONCURRENTLY HEREWITH.

UNIT BOUNDARIES SHOWN ARE MEASURED TO THE UNDERSURFACE OF THE FINISHED CEILING, THE UNDECORATED SURFACE OF THE FLOOR AND THE INTERIOR SURFACE OF THE UNDECORATED FINISHED WALLS OR GLASS BOUNDING THE UNIT EXTENDED TO THE INTERSECTION OF EACH OTHER AND WITH THE UPPER AND LOWER BOUNDARIES, INCLUDING ANY AND ALL WALLS, PARTITIONS AND DIVIDERS WHOLLY WITHIN THE UNIT AND THE SPACE INCLUDES BOTH THE PORTIONS OF THE BUILDING LOCATED WITHIN THE UNIT AND THE AIR SPACE SO ENCOMPASSED.

ALL FIREPLACES, STOOPS, PATIOS, AND WOODEN DECKS SHOWN THEREOF, CONSTRUCTED TO SERVE A SINGLE UNIT, AND LOCATED OUTSIDE THE UNIT'S BOUNDARIES, ARE LIMITED COMMON ELEMENTS ALLOCATED EXCLUSIVELY TO THAT UNIT. THIS SHALL ALSO INCLUDE SHUTTERS, AWNINGS, WINDOW BOXES, DOORSTOPS, EXTERIOR DOORS, AND WINDOWS.

THE LEGAL DESCRIPTION OF EACH UNIT DESCRIBED IN SAID DECLARATION SHALL BE BY REFERENCE TO THE NUMBER IDENTIFYING THE UNIT AS SHOWN ON THE PLAT FOLLOWED BY THE BUILDING NUMBER AS SHOWN ON THE PLAT FOLLOWED BY THE WORDS: NOTRE DAME CONDOMINIUM, A CONDOMINIUM SUBDIVISION IN KANSAS CITY, JACKSON COUNTY, MISSOURI.

ALL INTERIOR UNIT LINES ARE AT RIGHT ANGLES TO OR PARALLEL WITH THE EXTERIOR LINES OF THE BUILDING, UNLESS NOTED OTHERWISE.

THIS PROJECT CONSISTS OF THREE BUILDINGS WITH A TOTAL OF THIRTY FOUR UNITS, THIRTY ON-SITE PARKING SPACES AND OTHER COMMON ELEMENTS, ALL AS SET FORTH IN THE DECLARATION.

CERTAIN PORTIONS OF THE COMMON ELEMENTS ARE PERSUANT TO THE DECLARATION ASSIGNED TO INDIVIDUAL UNITS AS LIMITED COMMON ELEMENT (LCE). LIMITED COMMON ELEMENTS SHOWN HEREON INCLUDE PATIOS AND DECKS WHICH ARE ASSIGNED TO THE ADJOINING UNITS. THE STOOPS SHOWN ON THE BASEMENT LEVEL ARE ASSIGNED TO THE UNIT WHICH NUMBER IS SHOWN HEREON FOLLOWING THE "LCE" DESIGNATION.

### NOTES

ALL BEARINGS AND COORDINATES ARE BASED ON KANSAS CITY METRO CONTROL AND ARE TIED BY GPS OBSERVATION TO STATION JA-106-2 RESET HAVING A GRID FACTOR OF 0.9999024.

STATION JA-106-2 RESET COORDINATES:  
N 320734.029  
E 842760.027  
THIS SURVEY IS "URBAN" CLASS.

STREET GRADES FOR LOCUST WERE PREVIOUSLY ESTABLISHED BY ORDINANCE NO. 28484 ON MARCH 27, 1905.  
STREET GRADES FOR 38TH STREET WERE PREVIOUS ESTABLISHED BY ORDINANCE NO. 34256 ON MAY 9, 1906.

ELEVATIONS ARE BASED ON CITY OF KANSAS CITY DATUM. BENCHMARK IS KC METRO CONTROL STATION JA-106-2 RESET HAVING AN ELEVATION OF 201.90.

INFORMATION SHOWN HEREON IS BASED ON FIRST ASSURED QUALITY TITLE INSURANCE COMPANY COMMITMENT NUMBER M775344.

PARKLAND DEDICATION:  
THE DEVELOPER ELECTS TO PAY THE CITY OF KANSAS CITY, MISSOURI, A SUM OF \$4,064.33 IN LIEU OF REQUIRED PARKLAND DEDICATING FOR THIRTY-FIVE MULTI FAMILY CONDOMINIUM UNITS, PURSUANT TO SECTION 66-128 CODE OF GENERAL ORDINANCES, AS AMENDED.

### LEGEND

● FOUND 3/8" IRON BAR  
STATE PLANE COORDINATES (METERS)

N 320919.274  
E 843052.437

### BUILDING LINES

BUILDING LINES OR SETBACK LINES ARE HEREBY ESTABLISHED, AS SHOWN ON THE ACCOMPANYING PLAT, AND NO BUILDING OR PORTION THEREOF SHALL BE BUILT BETWEEN THIS LINE AND THE LOT LINE NEAREST THERETO.

IN TESTIMONY WHEREOF, NOTRE DAME, L.L.C., A MISSOURI LIMITED LIABILITY COMPANY HAS CAUSED THESE PRESENTS TO BE EXECUTED THIS 31 DAY OF JULY, 2007.

DANIEL Q. WEINDLING, MANAGING MEMBER

### NOTARY CERTIFICATION

STATE OF MISSOURI )  
COUNTY OF JACKSON )

BE IT REMEMBERED THAT, ON THIS 31 DAY OF JULY, 2007, BEFORE ME, THE UNDERSIGNED, A NOTARY PUBLIC IN AND FOR THE COUNTY AND STATE, CAME DANIEL Q. WEINDLING, MANAGING MEMBER, TO ME PERSONALLY KNOWN, WHO BEING BY ME DULY SWORN, DID SAY THAT HE IS THE MANAGER OF NOTRE DAME, L.L.C., A MISSOURI LIMITED LIABILITY COMPANY, WHO EXECUTED THE WITHIN INSTRUMENT ON BEHALF OF SAID COMPANY, AND DULY ACKNOWLEDGED THAT HE EXECUTED THE SAME TO BE THE ACT AND DEED OF SAID COMPANY.

IN WITNESS WHEREOF, I HAVE HEREUNTO SET MY HAND AND AFFIXED MY NOTARIAL SEAL AT MY OFFICE ON THE DATE HEREIN LAST ABOVE WRITTEN.

MY COMMISSION EXPIRES: 9-14-07

AMY L. GRANT  
Notary Public-Notary Seal  
STATE OF MISSOURI  
JACKSON COUNTY  
My Commission Expires Sept. 14, 2007

APPROVED BY:

CITY PLAN COMMISSION PUBLIC WORKS

APPROVED: OCTOBER 17, 2006

CHAIRMAN - EVERT ADAMS, JR.

CITY ENGINEER - GREGORY J. ROKOS, P.E.

ASSISTANT SECRETARY - VIRGINIA L. WALSH

DIRECTOR - STANLEY J. HARRIS, P.E.


CITY COUNCIL  
THIS IS TO CERTIFY THAT THE WITHIN PLAT WAS DULY SUBMITTED TO AND APPROVED BY THE COUNCIL OF KANSAS CITY, MISSOURI, BY ORDINANCE NO. 16210, DULY AUTHENTICATED AS PASSED THIS DAY OF November, 2007.

MAYOR - KAT BARNES

CITY CLERK - MILLIE M. CROSSLAND

SURVEYORS CERTIFICATION  
I HEREBY CERTIFY THAT WE HAVE MADE A SURVEY OF THE PREMISES HEREIN DESCRIBED WHICH MEETS OR EXCEEDS THE CURRENT MINIMUM STANDARDS FOR PROPERTY BOUNDARY SURVEYS AS ESTABLISHED BY THE MISSOURI DEPARTMENT OF NATURAL RESOURCES, DIVISION OF GEOLOGY AND LAND SURVEY, AND MISSOURI STANDARDS FOR PROPERTY BOUNDARY SURVEYS ESTABLISHED BY THE MISSOURI BOARD OF ARCHITECTS, PROFESSIONAL ENGINEERS AND LAND SURVEYORS, AND THAT THE RESULTS OF SAID SURVEY ARE REPRESENTED ON THIS DRAWING TO THE BEST OF MY PROFESSIONAL KNOWLEDGE AND BELIEF.

JOHN W. RENNEN  
Missouri PLS No. 2006

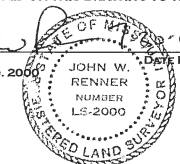

### LEGAL DESCRIPTION:

ALL THAT PART OF THE SOUTHWEST 1/4, OF THE NORTHEAST 1/4 OF SECTION 20, TOWNSHIP 49, RANGE 33, IN KANSAS CITY, JACKSON COUNTY, MISSOURI, DESCRIBED AS FOLLOWS:

BEGINNING AT THE POINT OF INTERSECTION OF THE NORTH LINE OF 38TH STREET AND THE WEST LINE OF LOCUST STREET AS SAID STREETS ARE NOW ESTABLISHED; THENCE NORTH 87°07'28" WEST ALONG THE NORTH LINE OF 38TH STREET 136.27 FEET; THENCE NORTH 02°47'52" EAST 326.72 FEET; THENCE SOUTH 87°07'28" EAST 136.27 FEET; THENCE SOUTH 02°47'52" WEST ALONG THE WEST LINE OF LOCUST STREET 326.72 FEET TO THE POINT OF BEGINNING, CONTAINING 44,522 SQUARE FEET, OR 1.0 ACRES MORE OR LESS.

### OWNER / DEVELOPER

DAN WEINDLING  
4210 TROOST AVE.  
KANSAS CITY, MO 64110




JOHN RENNEN  
LAND SURVEYOR  
6247 BROOKSIDE BOULEVARD  
SUITE No. 204  
KANSAS CITY, MO. 64113  
816-333-8841

FINAL PLAT  
FOR  
NOTRE DAME CONDOMINIUM  
A CONDOMINIUM SUBDIVISION IN  
KANSAS CITY, JACKSON COUNTY MISSOURI

### GENERAL SITE PLAN

### RENNER SURVEYING

SUBMITTAL DATE: 8-30-06	Rev. 2-20-06 Rev. 8-16-06 Rev. 8-30-06 Rev. 11-13-06 Rev. 2-15-07 Rev. 7-5-07	Job No.: 405071FP	F1
		DWN:RAJ CHKD:JR	

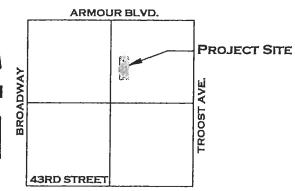

SECTION 20 - T49 - R33


NOT TO SCALE

# FINAL PLAT


## NOTRE DAME CONDOMINIUM

A CONDOMINIUM SUBDIVISION IN KANSAS CITY, JACKSON COUNTY, MISSOURI


DEVELOPER:  
DAN WEINDLING  
4210 TROOST AVE.  
KANSAS CITY, MO. 64112

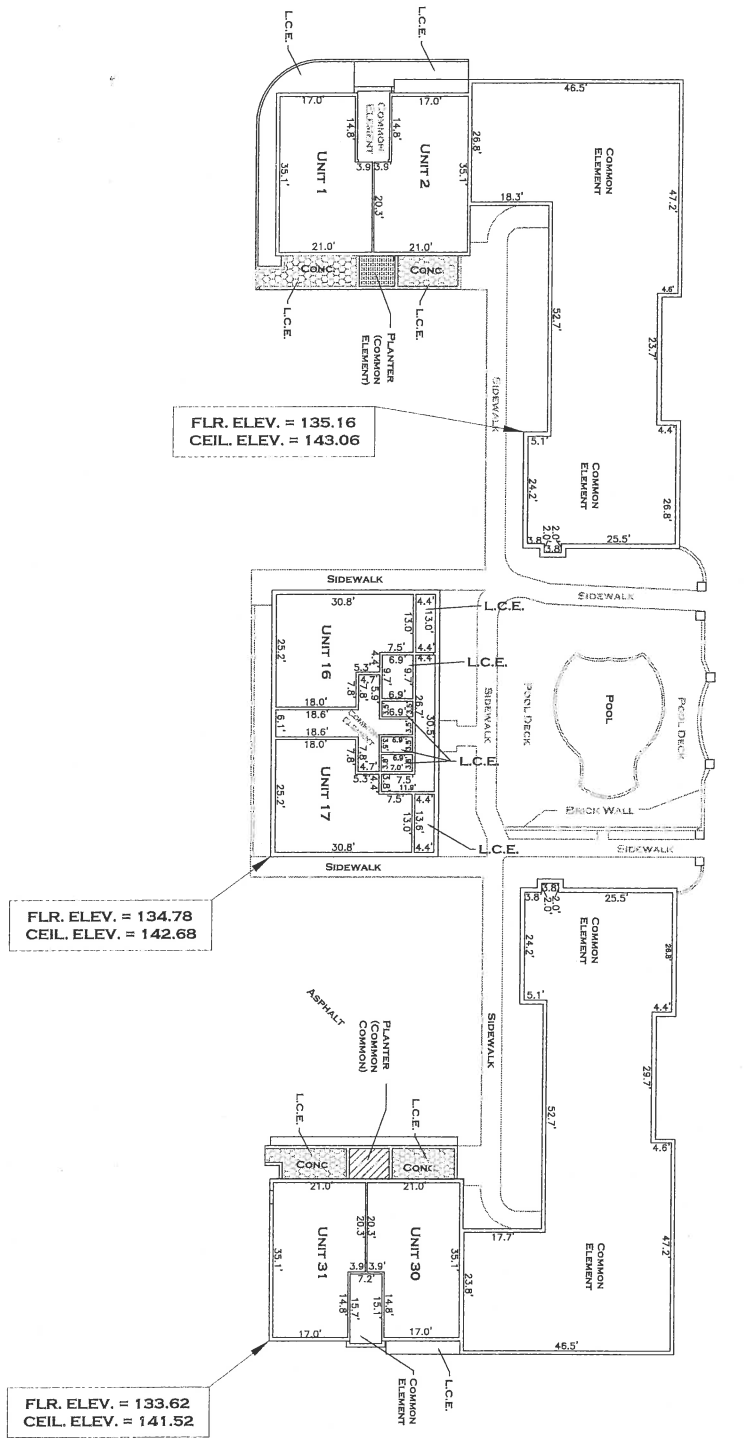

**BASEMENT - GROUND LEVEL**  
SCALE: 1" = 20'

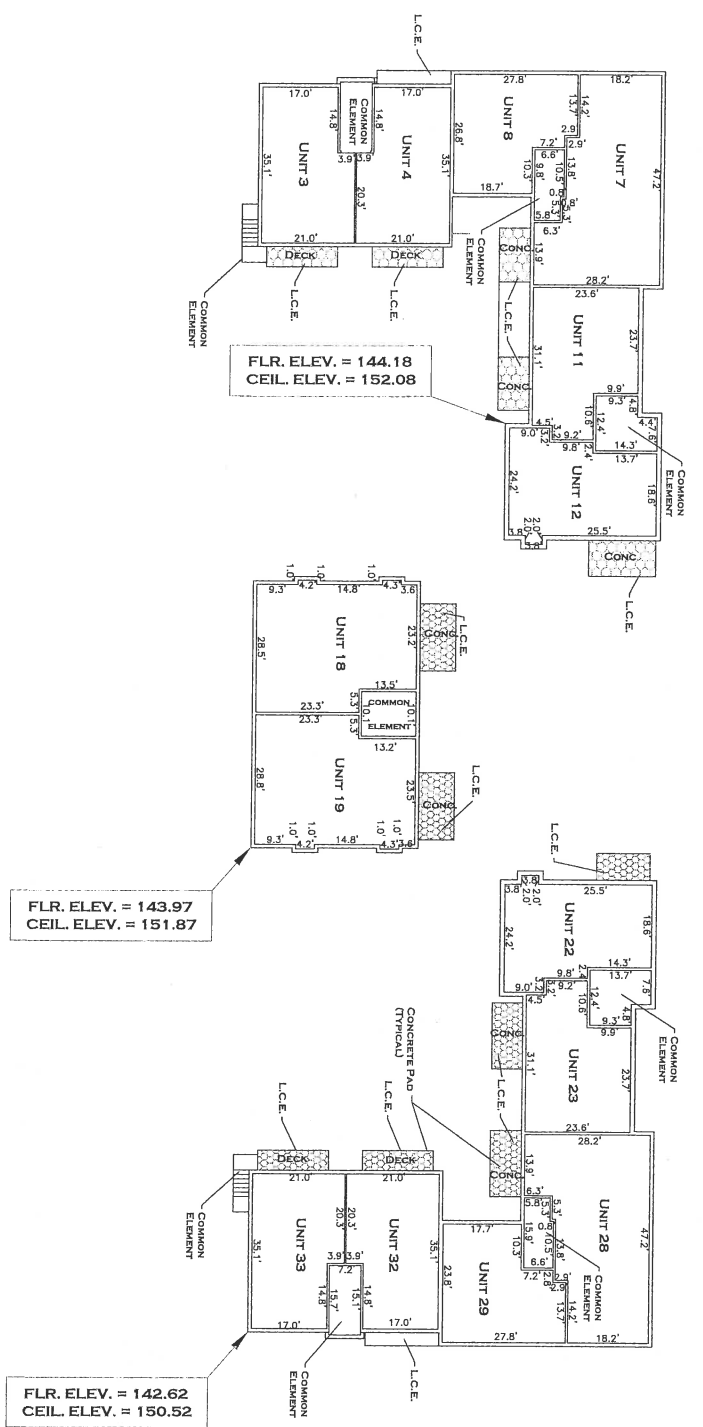


**SECOND FLOOR**  
SCALE: 1" = 20'

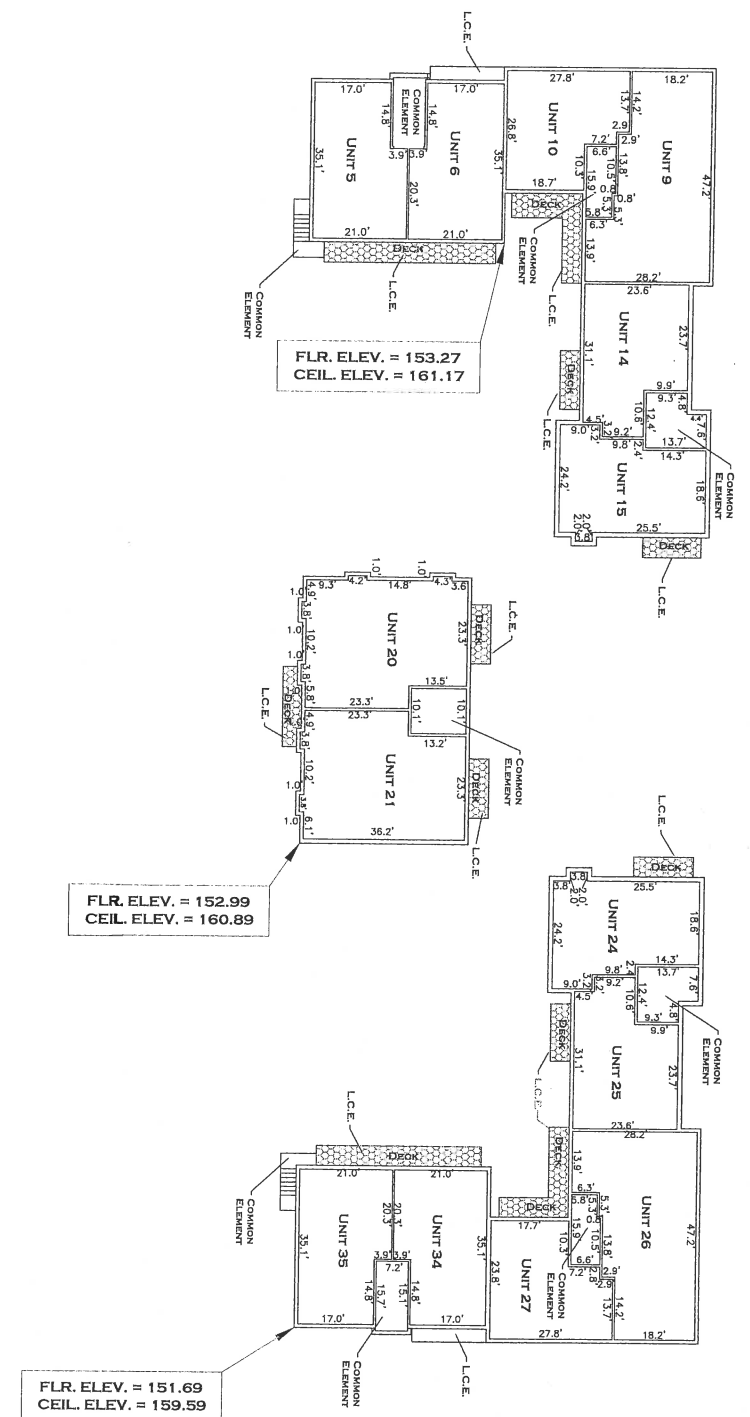


**THIRD FLOOR**  
SCALE: 1" = 20'

L.C.E. = LIMITED COMMON ELEMENT

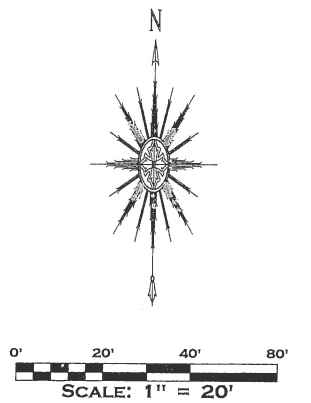

**JOHN RENNER**  
LAND SURVEYOR  
6247 BROOKSIDE BOULEVARD  
SUITE No. 204  
KANSAS CITY, MO. 64113  
816-333-8841  
JOB No. 4-05-071C  
REVISED:

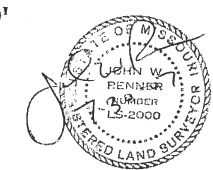

<b>FINAL PLAT</b>			
FOR			
<b>NOTRE DAME CONDOMINIUM</b>			
A CONDOMINIUM SUBDIVISION IN KANSAS CITY, JACKSON COUNTY MISSOURI			
<b>BUILDING LAYOUTS</b>			
<b>RENNER SURVEYING</b>			
SUBMITTAL DATE: 8-18-06	REV. 2-20-06 REV. 8-16-06 REV. 8-20-06 REV. 1-18-07 REV. 2-15-07 REV. 6-14-07	Job No.: 4-05-071C DWN:RAJ CHKD:JR	<b>F2</b>




2007E011365Z


# FINAL PLAT

## 41ST STREET CONDOMINIUM


A CONDOMINIUM SUBDIVISION IN KANSAS CITY, JACKSON COUNTY, MISSOURI

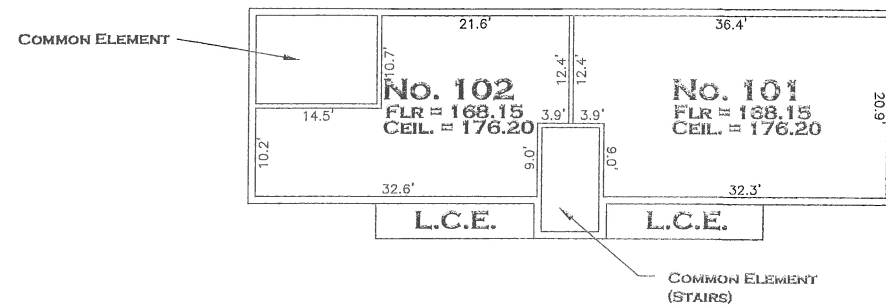


**BASEMENT PLAN 4036**  
SCALE: 1" = 10'

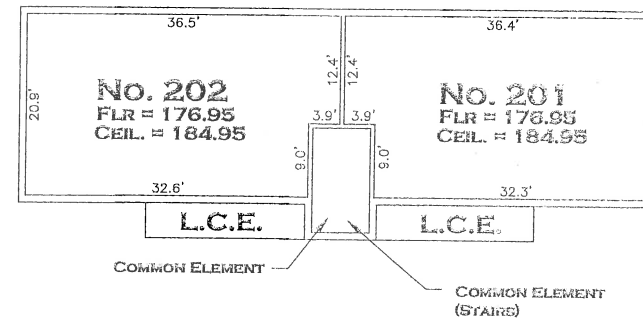


**FIRST FLOOR 4036**  
SCALE: 1" = 10'

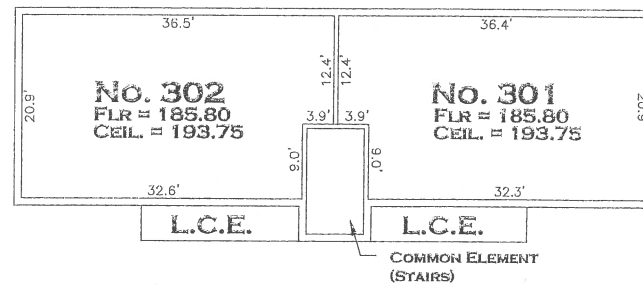

**SECOND FLOOR 4036**  
SCALE: 1" = 10'

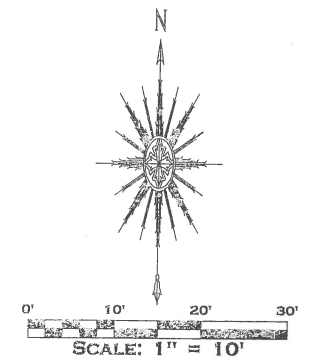

**JOHN RENNER**  
LAND SURVEYOR  
6247 BROOKSIDE BOULEVARD  
SUITE No. 244  
KANSAS CITY, MO. 64114  
816-333-8841  
JOB No. 4-05-089  
REVISED:


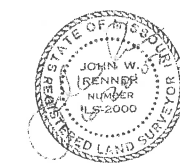


<b>FINAL PLAT</b>			
FOR THE			
<b>41ST STREET CONDOMINIUM</b>			
A CONDOMINIUM SUBDIVISION IN KANSAS CITY, JACKSON COUNTY MISSOURI			
BUILDING LAYOUTS: 4036 LOCUST			
RENNER SURVEYING			
DATE: 10-31-08	REV: 1-31-07	DWN:RAJ	CHKD:JR
			F3

2005 K 000 3135

Filed for Record this 18th day of January 2005 at 10:39 minutes A.M. Recorded in Book 443, Page 16 Instrument Number 2005K003135 Director of Records  
 By S. McElhwan Deputy Recorder's Fee \$ 291.00

FINAL PLAT OF  
**SUNSET CONDOMINIUM**  
 SE 1/4 - SEC. 30 - TWP. 49 N. - RGE. 33 W.  
 KANSAS CITY, JACKSON COUNTY, MISSOURI  
 SHEET 1 OF 5

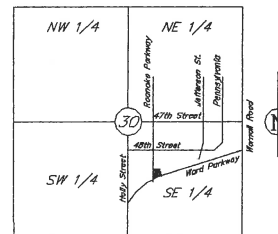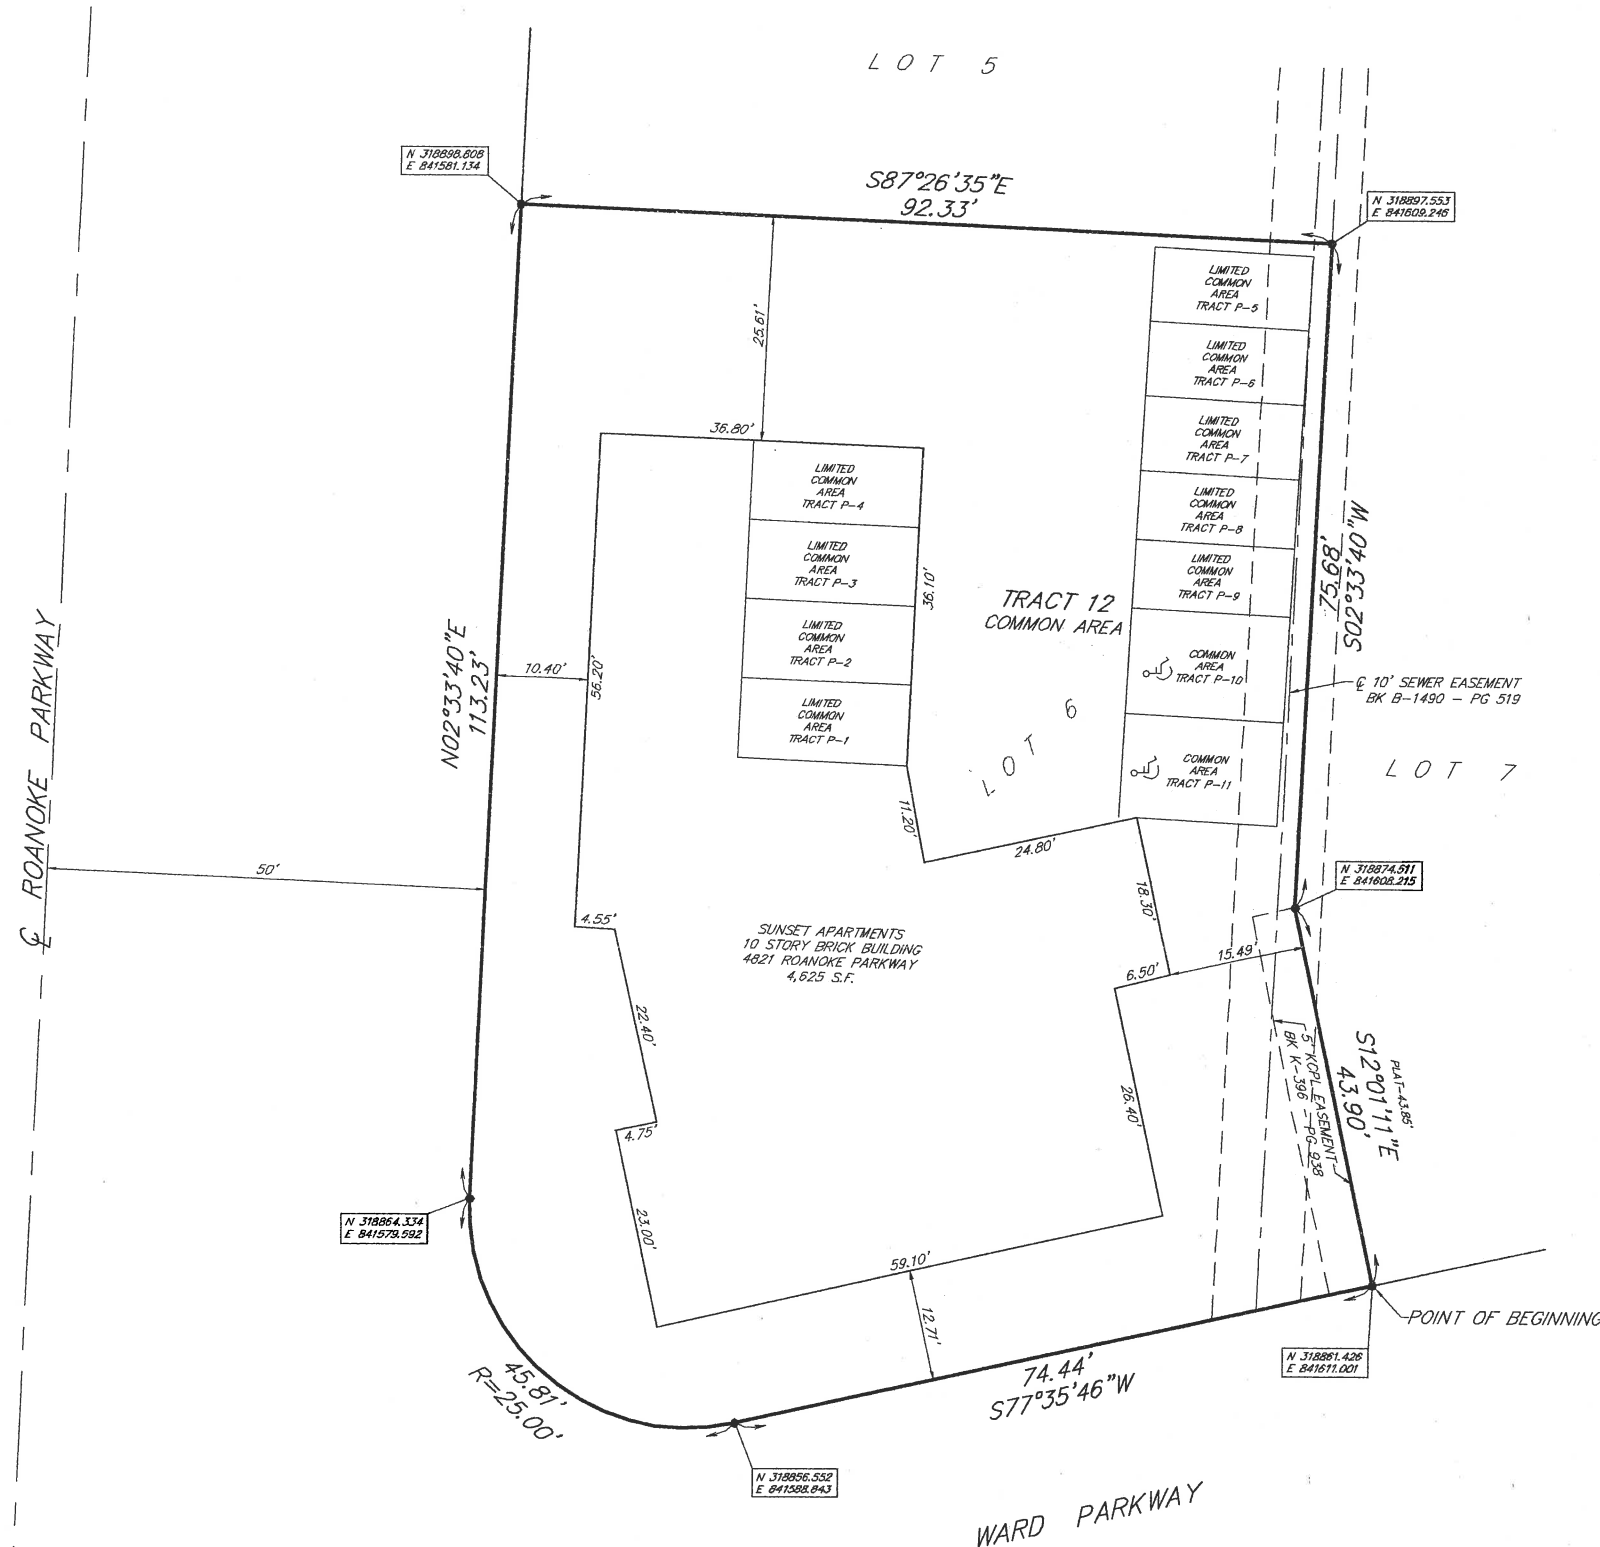

LOCATION MAP  
 Sec. 30, Twp. 49 N., Rge. 33 W.  
 (N.T.S.)

• - SET 1/2" BAR

STATE PLANE TRAVERSE TABLE


STATION	BEARING	DISTANCE (FEET)	NORTHING	EASTING
KC MON JA-112	-----	-----	318196.055	842825.436
SE PLAT COR	N61°16'56"W	4543.60'	318861.426	841611.001

NOTE: ALL BEARINGS AND COORDINATES SHOWN ARE BASED ON THE MISSOURI STATE PLANE GRID SYSTEM, NAD 1983, WEST ZONE, USING A COMBINED GRID FACTOR OF .9999066. COORDINATES ARE IN METERS.

This plat and survey of SUNSET CONDOMINIUM were executed by John F. Lutjen & Associates, Inc., 8350 N. St. Clair Avenue, Kansas City, Missouri 64151.

I HEREBY CERTIFY: that the plat of SUNSET CONDOMINIUM subdivision is based on an actual survey made by me or under my direct supervision and that said survey meets or exceeds the current Missouri Minimum Standards for Property Boundary Surveys as established by the Missouri Board for Architects, Professional Engineers and Land Surveyors and the Missouri Department of Natural Resources. I further certify that I have complied with all statutes, ordinances and regulations governing the practice of surveying and platting of subdivisions to the best of my professional knowledge and belief.

Date 11-08-04  
 Signed W. James Schowe  
 W. James Schowe PLS #1989

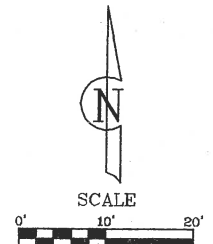


**John F. Lutjen & ASSOCIATES, INC.**  
 Civil Engineers - Land Surveyors  
 Landscape Architects  
 8350 N. St. Clair Ave.  
 Kansas City, Missouri 64151  
 Phone: 816-887-4360  
 Fax: 816-887-1886




2005K0003135

FINAL PLAT OF  
**SUNSET CONDOMINIUM**  
 SE 1/4 - SEC. 30 - TWP. 49 N. - RGE. 33 W.  
 KANSAS CITY, JACKSON COUNTY, MISSOURI  
 SHEET 2 OF 5


1st FLOOR  
ELEVATION 120.60

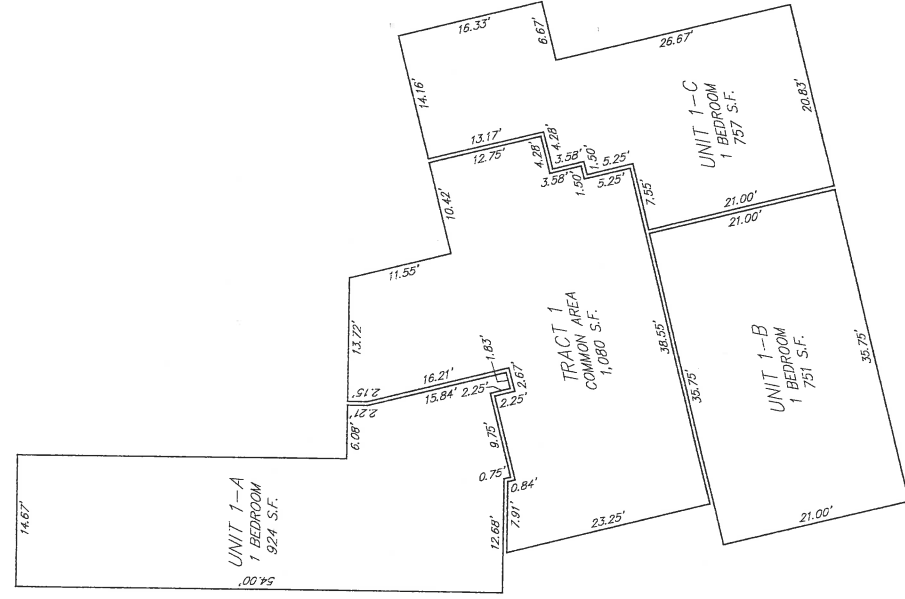


2nd FLOOR  
ELEVATION 129.19

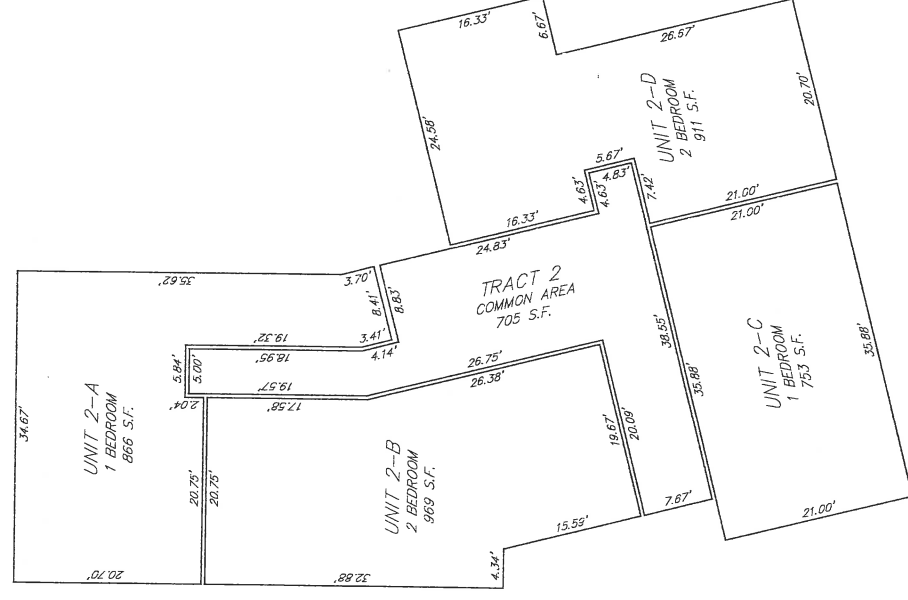

3rd FLOOR  
ELEVATION 137.99

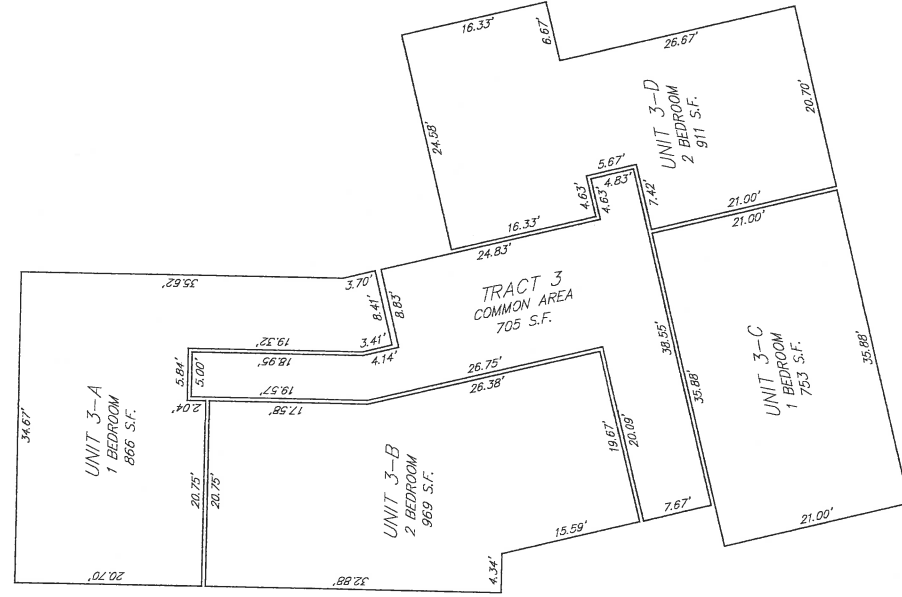

4th FLOOR  
ELEVATION 146.67

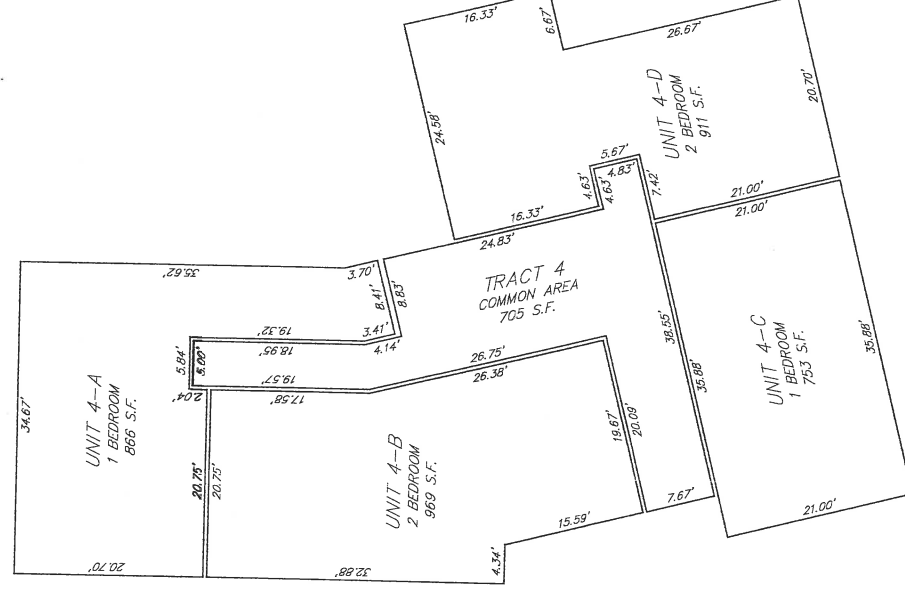

This plat and survey of SUNSET CONDOMINIUM were executed by John F. Lutjen & Associates, Inc., 8350 N. St. Clair Avenue, Kansas City, Missouri 64151.

I HEREBY CERTIFY that the plat of SUNSET CONDOMINIUM subdivision is based on an actual survey made by me or under my direct supervision and that said survey meets or exceeds the current Missouri Minimum Standards for Property Boundary Surveys as established by the Missouri Board for Architects, Professional Engineers and Land Surveyors and the Missouri Department of Natural Resources. I further certify that the same are compiled with all statutes, ordinances and regulations governing the practice of surveying and platting or subdivisions to the best of my professional knowledge and belief.

Date 11-08-04


Signed: *W. James Sotow*  
 W. James Sotow PLS #1989

**John F. Lutjen & Associates, Inc.**  
 Civil Engineers - Land Surveyors  
 Landscape Architects  
 1880 St. Clair Ave.  
 Kansas City, Mo. 64111  
 Phone: 816-667-4820  
 Fax: 816-667-1895


2005K0003135

FINAL PLAT OF  
SUNSET CONDOMINIUM  
SE 1/4 - SEC. 30 - TWP. 49 N. - RGE. 33 W.  
KANSAS CITY, JACKSON COUNTY, MISSOURI  
SHEET 3 OF 5


6th FLOOR  
ELEVATION 164.05

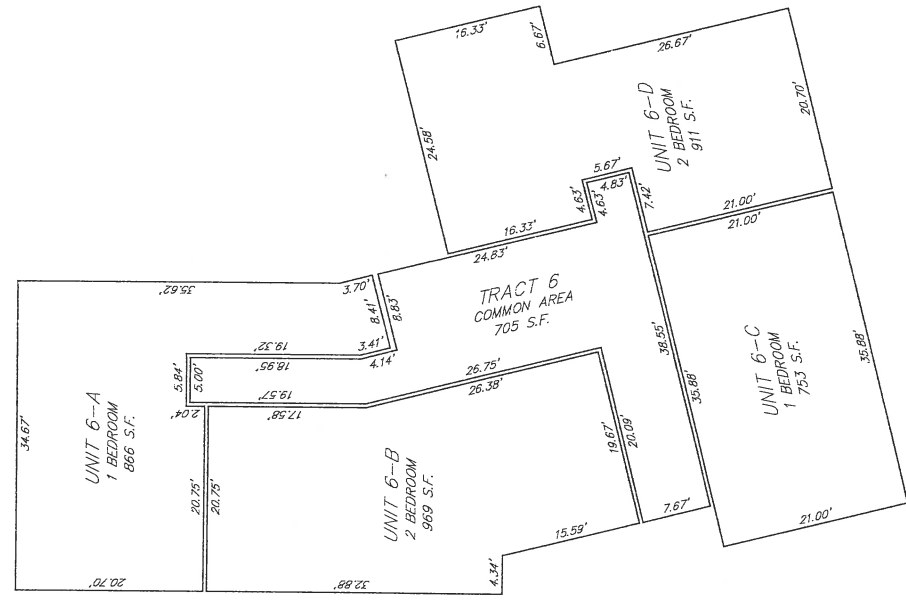


5th FLOOR  
ELEVATION 155.37

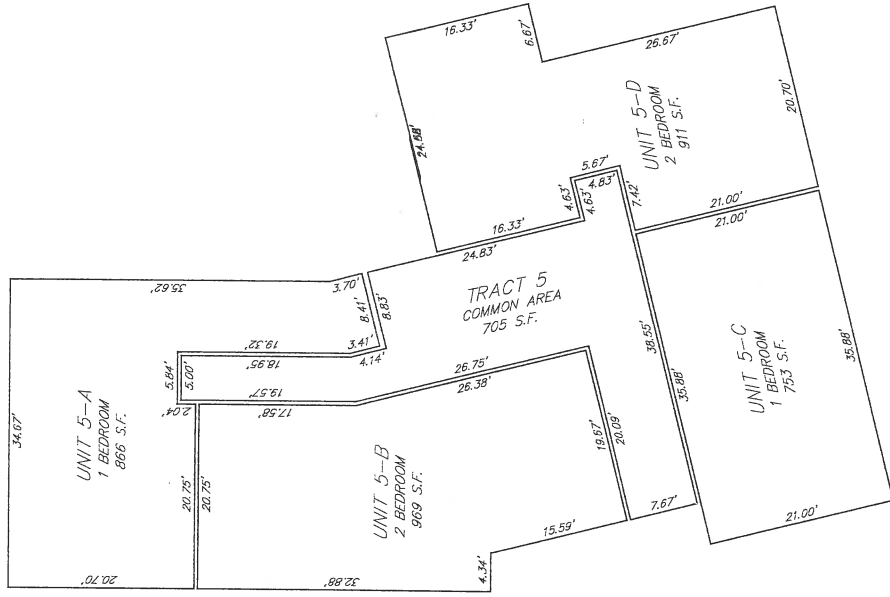

8th FLOOR  
ELEVATION 181.41

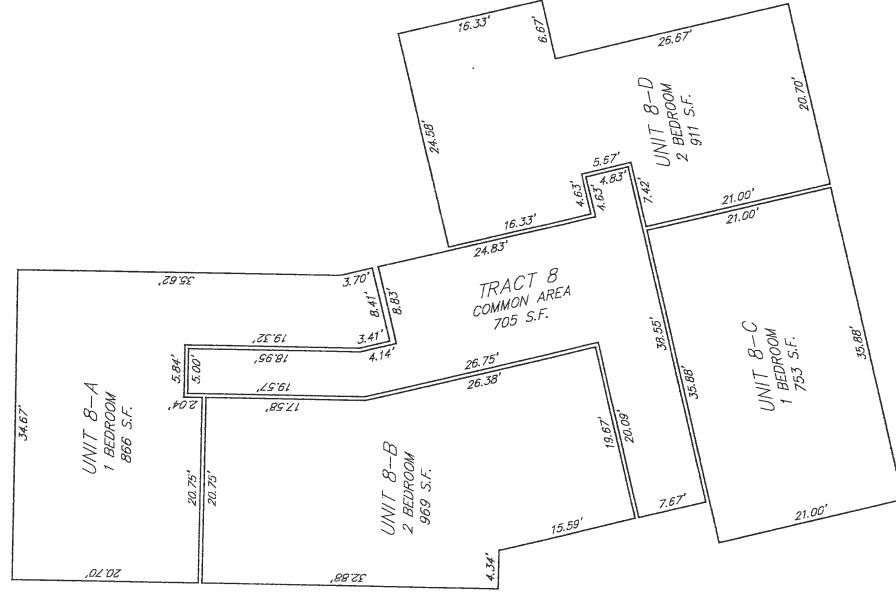

7th FLOOR  
ELEVATION 172.72

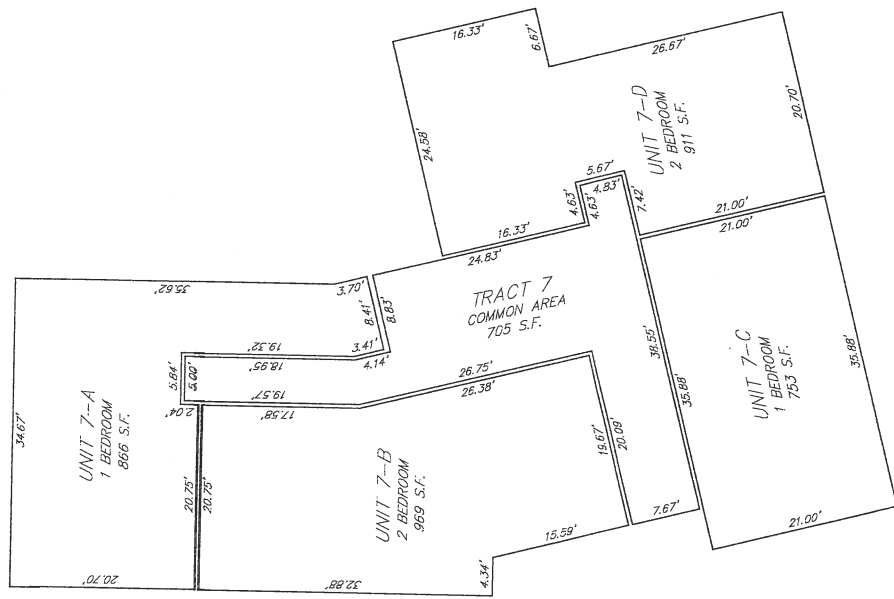

SCALE  
0' 10' 20'

This plat and survey of SUNSET CONDOMINIUM were executed by John F. Lufjen & Associates, Inc., 8350 N. St. Clair Avenue, Kansas City, Missouri 64151.

I HEREBY CERTIFY that the plat of SUNSET CONDOMINIUM subdivision is based on an actual survey made by me or under my direct supervision and that said survey meets or exceeds the current Missouri Minimum Standards for Professional Land Surveyors as established by the Board for Architects, Professional Engineers and Land Surveyors and the Missouri Department of Natural Resources. I further certify that I have complied with all statutes, ordinances and regulations governing the practice of surveying and platting of subdivisions to the best of my professional knowledge and belief.

Signed: W. John Schow  
W. John Schow PLS #1989

Date 11-06-04


John F. Lufjen & Associates, Inc.  
Civil Engineers - Land Surveyors  
Landscape Architects  
Kansas City, Missouri 64161  
Phone: 816-887-1800  
Fax: 816-887-1805




2005K0003135

FINAL PLAT OF  
SUNSET CONDOMINIUM  
SE 1/4 - SEC. 30 - TWP. 49 N. - RGE. 33 W.  
KANSAS CITY, JACKSON COUNTY, MISSOURI  
SHEET 4 OF 5

9th FLOOR  
ELEVATION 190.00

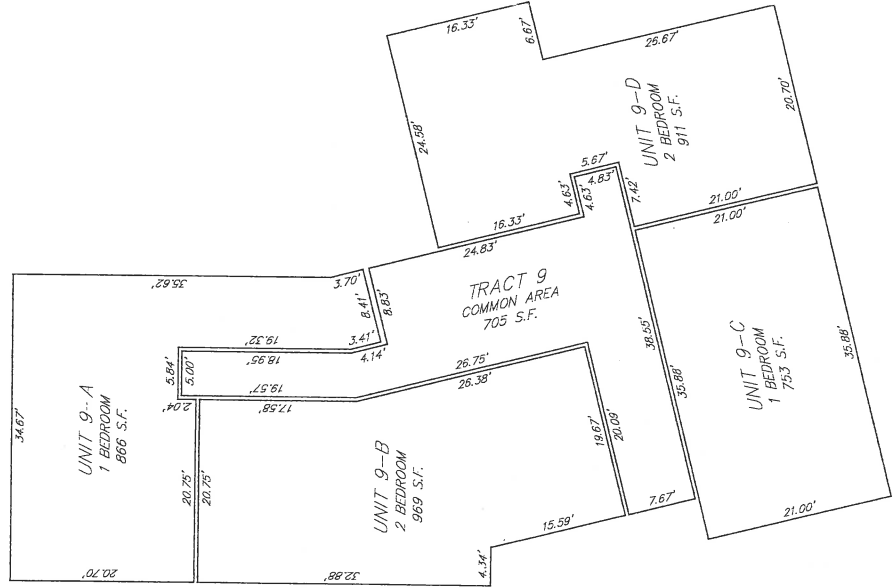


10th FLOOR  
ELEVATION 198.69

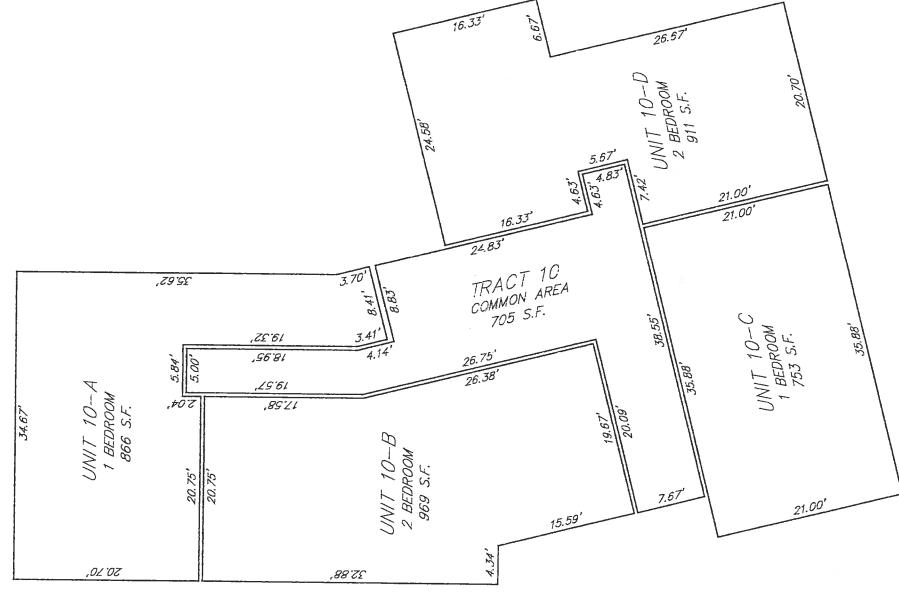

BASEMENT  
ELEVATION 109.62



PLAT BOUNDARY

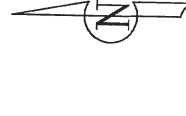

The plat and survey of SUNSET CONDOMINIUM were executed by John F. Lutjen & Associates, Inc., 8350 N. St. Clair Avenue, Kansas City, Missouri 64101.

I HEREBY CERTIFY that the plat of SUNSET CONDOMINIUM subdivision is based on an actual survey made by me or under my direct supervision and that said survey meets and complies with the Missouri Minimum Standards for Property Boundary Surveys as established by the Missouri Board for Architects, Professional Engineers and Professional Land Surveyors and the Missouri Department of Natural Resources. I further certify that I have complied with all statutes, ordinances and regulations governing the practice of surveying and platting of subdivisions to the best of my professional knowledge and belief.

Signed: *W. J. Schewe*  
W. J. Schewe, PLS #1989

Date

11-06-04

**John F. Lutjen & Associates, Inc.**  
Civil Engineers and Land Surveyors  
Kansas City, Missouri 64101  
Phone: 816-897-1300  
Fax: 816-897-1300

DATE: 08-12-04 Job No. - 04056 File Name - SSETPLAT  
SURVEY SUNSET CONDO SSETPLAT

2005 K000 3135

# FINAL PLAT OF SUNSET CONDOMINIUM

SE 1/4 - SEC. 30 - TWP. 49 N. - RGE. 33 W.  
KANSAS CITY, JACKSON COUNTY, MISSOURI  
SHEET 5 OF 5

### LEGAL DESCRIPTION:

All of Lot 6, PHILLIPS PLAZA, a subdivision of land in Kansas City, Jackson County, Missouri, being bounded and described as follows: Beginning at the Southeast corner of said Lot 6, being also a point on the Northerly right-of-way line of Ward Parkway, as now established; thence South 77°35'46" West, along said right-of-way line, 74.44 feet; thence Northwesterly, along said right-of-way line, on a curve to the right, tangent to the last described course, having a radius of 25.00 feet, an arc distance of 45.81 feet to a point on the East right-of-way line of Roanoke Parkway, as now established; thence North 02°33'40" East, along said right-of-way line, 113.23 feet to the Northwest corner of said Lot 6; thence South 87°26'35" East, along the North line of said Lot 6, 92.33 feet to the Northeast corner thereof; thence South 02°33'40" West, along the East line of said Lot 6, 75.69 feet; thence South 12°01'11" East, along said East line, 43.90 feet (Plat-43.85') to the Point of Beginning. Containing 0.28 acres, more or less.

### DEDICATION

The undersigned owners of the above described tract of land have caused the same to be subdivided in the manner as shown on the accompanying plat, which subdivision and plat shall hereafter be known as:

### SUNSET CONDOMINIUM

**EASEMENTS:** An easement is hereby granted to Kansas City, Missouri, for the purpose of locating, constructing, operating, and maintaining facilities for water, gas, electricity, sewage, telephone, cable TV, and surface drainage, including, but not limited to, underground pipes and conduits, pad mounted transformers, service pedestals, any or all of them upon, over, under and along the strips of land designated utility easement (U.E.), provided that the easement granted herein is subject to any and all existing easements. Where other easements are designated for a particular purpose, the use thereof shall be limited to that purpose only. All of the above easements shall be kept free from any and all obstructions which would interfere with the construction or reconstruction and proper, safe and continuous maintenance of the aforesaid uses and specifically there shall not be built thereon or thereover any structure (except driveways, paved areas, grass, shrubs and fences) nor shall there be any obstruction to interfere with the agents and employees of Kansas City, Missouri, and its franchised utilities from going upon said easement and as much of the adjoining lands as may be reasonably necessary in exercising the rights granted by the easement. No excavation or fill shall be made or operation of any kind or nature shall be performed which will reduce or increase the earth coverage over the utilities above stated or the appurtenance thereto without the written approval of the Director of Public Works as to utility easements and/or the Director of Water Services as to water main easements.

**STREETS:** The streets shown on this plat and heretofore not dedicated to public use as thoroughfares, are hereby so dedicated.

**BUILDING LINES:** Building lines or setback lines are hereby established as shown on the accompanying plat and no buildings or portion thereof shall be built between this line and the street line.

**RIGHT OF ENTRANCE:** The right of ingress and egress and travel along any street or drive within the boundaries of the property is hereby granted to Kansas City, Missouri for the purposes of fire and police protection, maintenance of water mains, sanitary and storm sewer line, collection of garbage and refuse and to the United States Postal Services for the delivery of mail, provided, however, such rights of ingress and egress does not include any obligation to contribute for any damage to any private street or drive by virtue of the exercise of the rights stated herein and specifically, neither Kansas City, Missouri, nor the United States Postal Service shall incur any liability by virtue of the exercise of such rights. The rights of ingress and egress is also hereby granted to the public for access to adjacent property through areas marked Access Easement or "A.E."

### CONDOMINIUM NOTES:

- This plat of "Sunset Condominium" is the plat as the term is defined in, and this subdivision is subject to, the provisions of the Uniform Condominium Act, as adapted by the statutes of Missouri (1983) in Section 448.1-101 ET. SEQ. as provided in the Declaration and Bylaws recorded currently herewith.
- The unfinished unit-side interior surface of the wall board on the interior side walls, the unfinished unit-side interior brick surface of exterior side walls and the concrete on the floor and ceiling are designated as boundaries of each unit. All laths, furring, ties, wallpaper, paint, finished flooring and other materials constituting any part of the finished surface thereof, are part of the unit. The unit also includes the windows, the frame of the windows and sills, moldings, trim, jamb mullions and other parts of and for such windows. The unit further includes the doors, exterior surface of doors, and their sills and hardware, the door frames in which such doors are set and other parts of and for such doors. All other portions of the walls, floors or ceilings, area a part of the common elements.
- The remainder of the property comprises the common elements or limited common elements, which means all land and all portions of "Sunset Condominium" that are not located within any unit and also includes, but not by way of limitation, the stairs, bearing beams, columns, supports, roof, floors, foundations, pipes, ducts, flues, conduits, wire and other utility installations to the outlets and bearing walls to the unfinished surfaces thereof, regardless of location.
- The owner of each unit shall own an undivided interest in the common elements, as set forth in the "Declaration of Condominium of Sunset Condominium".
- Areas on the plat designated as storage areas, parking spaces and common elements, and any shutters, awnings, window boxes, stoops, landings balconies and porches, if any, which are not part of the unit but which are adjacent to and serve only such unit are limited common elements.
- This property consists of one (1) buildings with a total of thirty-nine (39) units as well as general and limited common elements.
- The right to enter any unit in order to carry out construction or maintenance work or to perform any other function for which the Board of Managers is responsible, is reserved to the Board of Managers or its designees, as set forth in the Declaration and Bylaws of: "Sunset Condominium".
- The legal description of each unit described in said Declaration is by reference to the identifying number of the unit, as set out in this plat, followed by the words "Sunset Condominium".
- Common area (Tracts 1-12 and Tracts P-10 & P-11), limited common areas (Tracts P-1 thru P-9 and Tracts P-12 thru P-23) and limited common element (Tract 13) shall be maintained by the Sunset Condominium Owners Association as described in the "Declaration of Condominium of Sunset Condominium" recorded with this plat.
- Building height is 107.5 feet at the building entrance.

IN WITNESS WHEREOF: Sunset Apartments Partnership, a Missouri Limited Partnership licensed to do business in the State of Missouri, has caused these presents to be executed this 12<sup>th</sup> day of November, 2004.

Sunset Apartments Partnership, a Missouri Limited Partnership  
*Stephen E. Holzel*  
Stephen E. Holzel, General Partner

STATE OF New Jersey )  
COUNTY OF Essex )

Be it remembered that on this 12<sup>th</sup> day of November, 2004, before me, the undersigned, a Notary Public in and for the County and State aforesaid, came Stephen E. Holzel to me personally known, who being by me duly sworn, did say that he is a General Partner of Sunset Apartments Partnership, a Missouri Limited Partnership, and that said instrument was signed in behalf of said partnership and that said Stephen E. Holzel, acknowledged said instrument to be the free act and deed of said partnership.

IN WITNESS WHEREOF: I have hereunto set my hand and affixed my Notarial Seal on the date herein last above written.

My commission expires: \_\_\_\_\_  
*Melinda M. Edmundson*  
Notary Public

MELINDA M. EDMUNDSON  
NOTARY PUBLIC OF NEW JERSEY  
My Commission Expires November 5, 2008

### CITY PLAN COMMISSION

Approved \_\_\_\_\_  
*Charles F. Myers*  
Chairman  
Charles F. Myers  
*Virginia L. Walsh*  
Asst. Secretary  
Virginia L. Walsh

### PUBLIC WORKS

*Stanley J. Harris*  
City Engineer  
Stanley J. Harris, P.E.  
*Stanley J. Harris*  
Acting Director  
Stanley J. Harris, P.E.

### COUNCIL

This is to Certify that the within Plat was duly submitted to and Approved by the Council of Kansas City, Missouri, by Ordinance No. 041216 duly authenticated as passed this 9<sup>th</sup> day of December, 2004.  
*Ken Barnes*  
Mayor  
Ken Barnes  
*Millic M. Crossland*  
City Clerk  
Millic M. Crossland


	GRADE POINT	ELEV.	V.C.T.
<b>WARD PARKWAY</b>			
Centerline of Roanoke Avenue		114.70	----
Centerline of Jefferson Street (Also 599.34 feet East of the Centerline of Roanoke Avenue)		110.80	----
<b>ROANOKE AVENUE</b>			
Centerline of 48th Street		124.00	----
111.70 feet South of the Centerline of 48th Street		121.70	25.00'
279.15 feet South of the Centerline of 48th Street		117.65	25.00'
384.81 feet South of the Centerline of 48th Street		115.26	25.00'
434.97 feet South of the Centerline of 48th Street		114.70	----

*Carl Luther*  
Carl LUTHER  
1-6-05  
JACKSON COUNTY ASSESSMENT

This plat and survey of SUNSET CONDOMINIUM were executed by John F. Lutjen & Associates, Inc., 8350 N. St. Clair Avenue, Kansas City, Missouri 64151.

I HEREBY CERTIFY: that the plat of SUNSET CONDOMINIUM subdivision is based on an actual survey made by me or under my direct supervision and that said survey meets or exceeds the current Missouri Minimum Standards for Property Boundary Surveys as established by the Missouri Board for Architects, Professional Engineers and Land Surveyors and the Missouri Department of Natural Resources. I further certify that I have complied with all statutes, ordinances and regulations governing the practice of surveying and platting of subdivisions to the best of my professional knowledge and belief.

11-08-04  
Date  
Signed: *W. James Schow*  
W. James Schow, PLS #1989

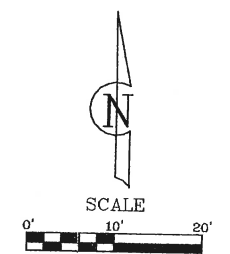

**John F. Lutjen & ASSOCIATES, INC.**  
Civil Engineers - Land Surveyors  
Landscape Architects  
8350 N. St. Clair Ave.  
Kansas City, Missouri 64151  
Phone: 816-567-4380  
Fax: 816-567-1892



DATE: 08-12-04 Job No.: 04056 File Name: SSETPLAT




# FINAL PLAT

## WASHINGTON IRVING CONDOMINIUM

### KANSAS CITY, JACKSON COUNTY MISSOURI

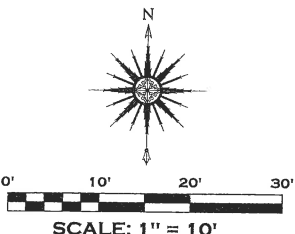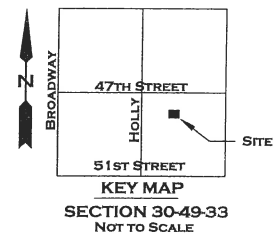

Filed for record this 31st day of August 2007 at 3 O'Clock 02 Minutes PM Recorded in Book 147 Page 63 Instrument Number 0760115345 Director of Records  
by E. Waterfield Deputy  
Recorder's Fee: 166.00

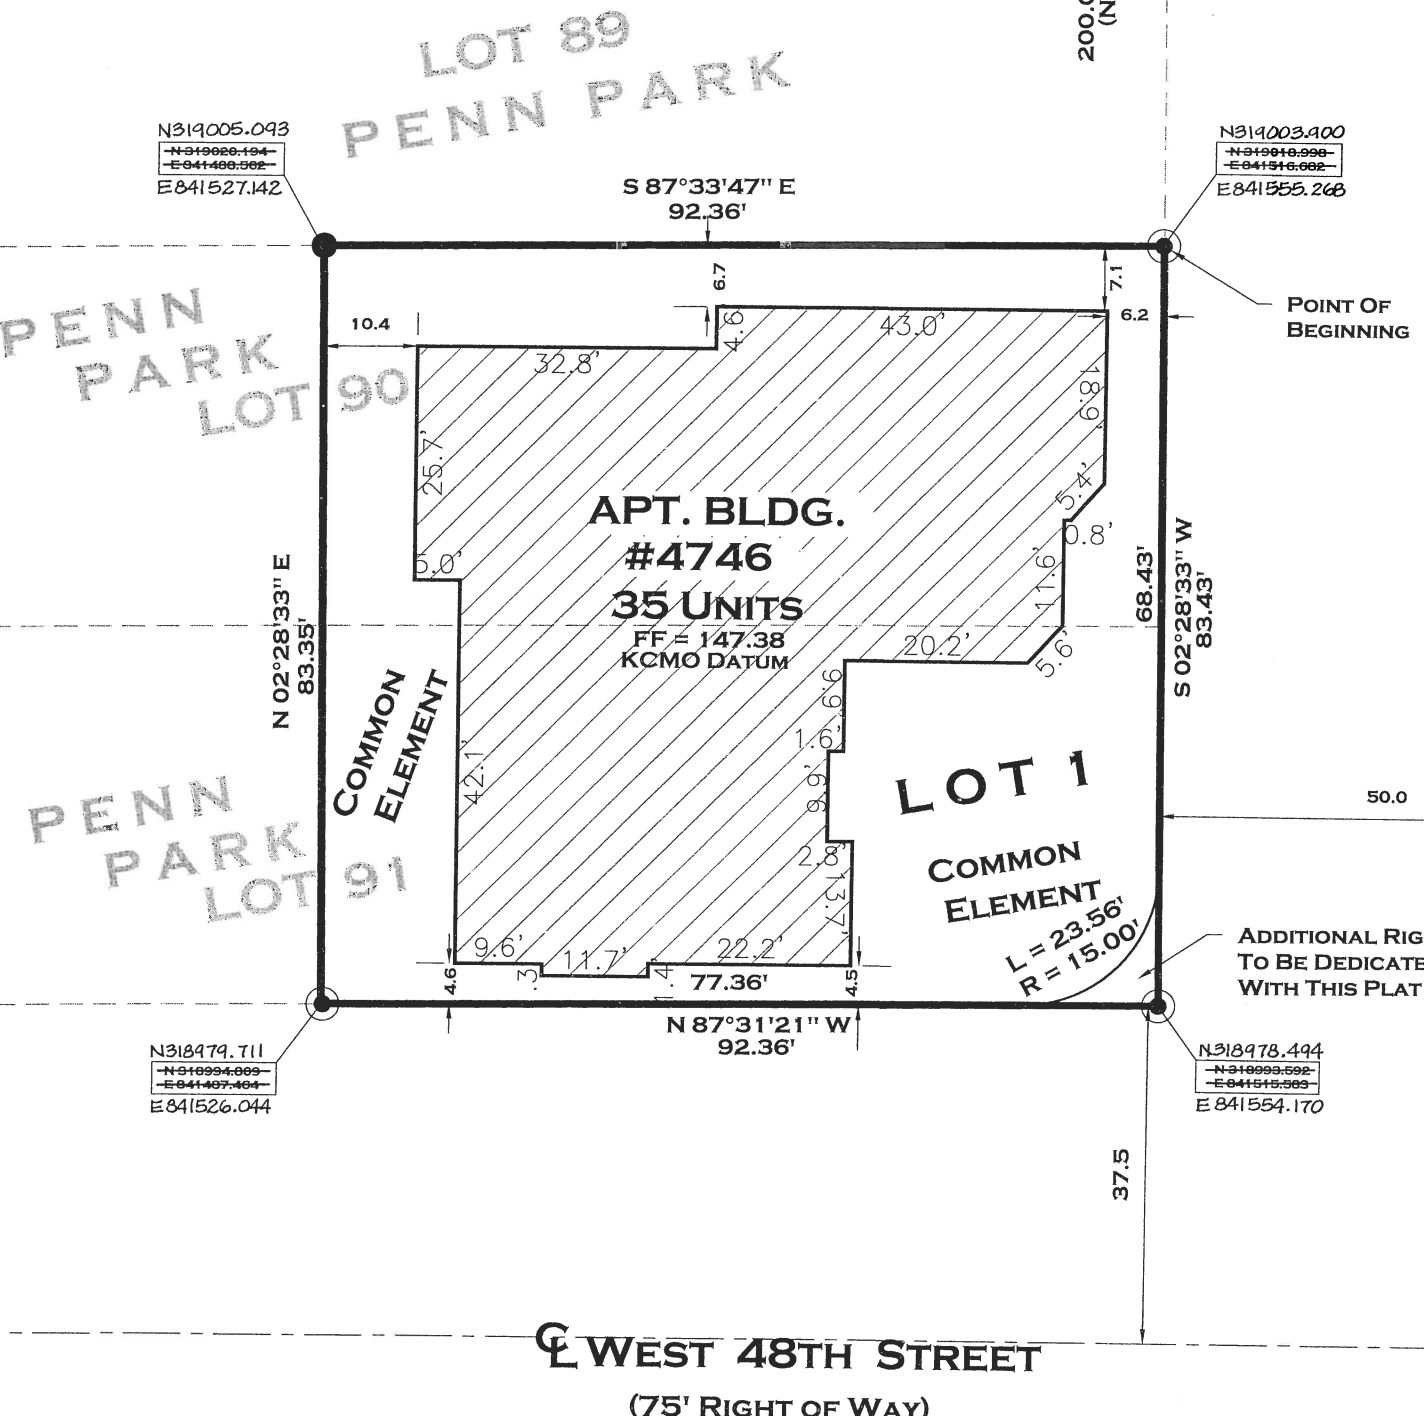

**PLAT DEDICATION**  
THE UNDERSIGNED PROPRIETORS OF THE ABOVE DESCRIBED TRACT OF LAND HAVE CAUSED THE SAME TO BE SUBDIVIDED IN THE MANNER SHOWN ON THE ACCOMPANYING PLAT, WHICH SUBDIVISION SHALL BE HEREAFTER KNOWN AS "WASHINGTON IRVING CONDOMINIUM".

IN TESTIMONY WHEREOF, WASHINGTON IRVING BUILDING, L.L.C. A MISSOURI LIMITED LIABILITY COMPANY HAS CAUSED THESE PRESENTS TO BE EXECUTED THIS 6TH DAY OF JULY, 2007.

DANIEL O. WEINDLING, AS MANAGING MEMBER

**EASEMENT DEDICATION**  
AN EASEMENT IS HEREBY GRANTED TO KANSAS CITY, MISSOURI, FOR THE PURPOSE OF LOCATING, CONSTRUCTING, OPERATING, AND MAINTAINING FACILITIES FOR WATER, GAS, ELECTRICITY, SEWAGE, TELEPHONE, CABLE TV, AND SURFACE DRAINAGE, INCLUDING, BUT NOT LIMITED TO, UNDERGROUND PIPES AND CONDUITS, PAD MOUNTED TRANSFORMERS, SERVICES PEDESTALS, ANY OR ALL OF THEM UPON, OVER, UNDER AND ALONG THE STRIPS OF LAND DESIGNATED UTILITY EASEMENTS (U/E), PROVIDED THAT THE EASEMENT GRANTED HEREIN IS SUBJECT TO ANY AND ALL EXISTING EASEMENTS. ANY UTILITIES LOCATED WITHIN THE DESIGNATED UTILITY EASEMENTS, BY VIRTUE OF THEIR EXISTENCE, DO HEREBY COVENANT, CONSENT, AND AGREE THAT ADDITIONAL PUBLIC RIGHT OF WAY IS DEDICATED OVER THE LOCATION OF THE UTILITY EASEMENT. WHERE OTHER EASEMENTS ARE DESIGNATED FOR A PARTICULAR PURPOSE, THE USE THEREOF SHALL BE LIMITED TO THAT PURPOSE ONLY. ALL OF THE ABOVE EASEMENTS SHALL BE KEPT FREE FROM ANY AND ALL OBSTRUCTIONS WHICH WOULD INTERFERE WITH THE CONSTRUCTION OR RECONSTRUCTION AND PROPER, SAFE AND CONTINUOUS MAINTENANCE OF THE AFORESAID USES AND SPECIFICALLY THERE SHALL NOT BE BUILT THEREON OR THEREOVER ANY STRUCTURE (EXCEPT DRIVEWAYS, PAVED AREAS, GRASS, SHRUBS AND FENCES) NOR SHALL THERE BE ANY OPERATION OF ANY KIND OR NATURE SHALL BE PERFORMED WHICH WILL REDUCE OR INCREASE THE EARTH COVERAGE OVER THE UTILITIES ABOVE STATED OR THE APPURTENANCES THERETO WITHOUT A VALID PERMIT FROM THE DEPARTMENT OF PUBLIC WORKS AS TO UTILITY EASEMENTS AND/OR THE WRITTEN APPROVAL OF THE DIRECTOR OF WATER SERVICES AS TO WATER MAIN EASEMENTS.

**NOTARY CERTIFICATION**  
STATE OF MISSOURI  
COUNTY OF JACKSON) SS:  
BE IT REMEMBERED THAT ON THIS 6TH DAY OF JULY, 2007, BEFORE ME, THE UNDERSIGNED, A NOTARY PUBLIC IN AND FOR THE COUNTY AND STATE AFORESAID, CAME DANIEL O. WEINDLING, MANAGING MEMBER OF WASHINGTON IRVING BUILDING, L.L.C., OWNER OF THE LANDS SHOWN HEREON, AND THAT SAID INSTRUMENT IS THEIR FREE ACT AND DEED.

IN WITNESS WHEREOF:  
I HAVE HEREUNTO SET MY HAND AND AFFIXED MY NOTARIAL SEAL AT MY OFFICE ON THE DATE HEREIN LAST ABOVE WRITTEN.

MY COMMISSION EXPIRES: 9-14-07 Amy L. Grant

AMY L. GRANT  
Notary Public-Notary Seal  
STATE OF MISSOURI  
JACKSON COUNTY  
My Commission Expires Sept. 14, 2007

APPROVED BY:  
CITY PLAN COMMISSION APPROVED DECEMBER 5, 2006

CHAIRMAN - EVERT ASLES  
CITY ENGINEER - GREGORY J. ROKOS, P.E.  
ASSISTANT SECRETARY - VIRGINIA L. WALSH  
DIRECTOR - STANLEY J. HARRIS, P.E.

CITY COUNCIL  
THIS IS TO CERTIFY THAT THE WITHIN PLAT WAS DULY SUBMITTED TO AND APPROVED BY THE COUNCIL OF KANSAS CITY, MISSOURI, BY ORDINANCE NO. 117051 DULY AUTHENTICATED AS PASSED THIS 11 DAY OF APRIL, 2007

MAYOR - KAY BARNES  
CITY CLERK - MISLIE M. CROSSLAND

**SURVEYORS CERTIFICATION**  
I HEREBY CERTIFY THAT WE HAVE MADE A SURVEY OF THE PREMISES HEREIN DESCRIBED WHICH MEETS OR EXCEEDS THE CURRENT MINIMUM STANDARDS FOR PROPERTY BOUNDARY SURVEYS AS ESTABLISHED BY THE MISSOURI DEPARTMENT OF NATURAL RESOURCES DIVISION OF GEOLOGY AND LAND SURVEY, AND MISSOURI STANDARDS FOR PROPERTY BOUNDARY SURVEYS ESTABLISHED BY THE MISSOURI BOARD OF ARCHITECTS, PROFESSIONAL ENGINEERS AND LAND SURVEYORS, AND THAT THE RESULTS OF SAID SURVEY ARE REPRESENTED ON THIS DRAWING TO THE BEST OF MY PROFESSIONAL KNOWLEDGE AND BELIEF.

JOHN W. RENNER  
MISSOURI ELS No. 2700  
DATE PREPARED: 8-6-07

JOHN W. RENNER  
NUMBER  
LS-2000

WARRANT EVIDENCE  
JACKSON COUNTY  
G.C.D.E.P.T.

**LEGAL DESCRIPTION**  
THE EAST 92.36 FEET OF LOTS 90 & 91, PENN PARK, A SUBDIVISION IN KANSAS CITY, JACKSON COUNTY, MISSOURI, DESCRIBED AS FOLLOWS: BEGINNING AT THE NORTHEAST CORNER OF SAID LOT 90; THENCE SOUTH 02°28'33" WEST ALONG THE EAST LINE OF SAID LOTS 83.43 FEET TO THE 02°28'33" WEST ALONG THE EAST LINE OF SAID LOT 91; THENCE NORTH 87°31'21" WEST ALONG THE SOUTH LINE OF SAID LOT 91 A DISTANCE OF 92.36 FEET; THENCE NORTH 02°28'33" EAST 83.35 FEET TO THE NORTH LINE OF SAID LOT 90; THENCE SOUTH 87°33'47" EAST ALONG SAID NORTH LINE 92.36 FEET TO THE POINT OF BEGINNING, CONTAINING 7795 SQUARE FEET, MORE OR LESS.

OWNER / DEVELOPER  
WASHINGTON IRVING BUILDING, L.L.C.  
DAN WEINDLING  
4210 TROOST AVE.  
KANSAS CITY, MO 64110

**STREET DEDICATION**  
STREETS SHOWN HEREON AND NOT HERETOFORE DEDICATED FOR PUBLIC USE AS STREET RIGHT-OF-WAY ARE HEREBY DEDICATED.

**RIGHT OF ENTRANCE**  
THE RIGHT OF ENTRANCE AND EGRESS IN TRAVEL ALONG ANY STREET OR DRIVE WITHIN THE BOUNDARIES OF THE PROPERTY IS HEREBY GRANTED TO KANSAS CITY, MISSOURI, FOR THE PURPOSE OF FIRE AND POLICE PROTECTION MAINTENANCE OF WATER MAINS, SANITARY AND STORM SEWER LINES, COLLECTION OF GARBAGE AND REFUSE AND TO THE UNITED STATES POSTAL SERVICES FOR THE DELIVERY OF MAIL; PROVIDED, HOWEVER, SUCH RIGHT OF INGRESS AND EGRESS DOES NOT INCLUDE ANY OBLIGATION TO CONTRIBUTE FOR ANY DAMAGE TO ANY PRIVATE STREET BY VIRTUE OF THE EXERCISE OF THE RIGHTS STATED HEREIN AND SPECIFICALLY, NEITHER KANSAS CITY, MISSOURI NOR THE U.S. POSTAL SERVICE SHALL INCUR ANY LIABILITY BY VIRTUE OF THE EXERCISE OF SUCH RIGHTS.

**CONDOMINIUM LANGUAGE**  
THIS PLAT, WASHINGTON IRVING CONDOMINIUM, A CONDOMINIUM SUBDIVISION IS THE PLAT AS THE TERM IS DEFINED IN CHAPTER 448.2-109 AND THIS SUBDIVISION IS SUBJECT TO THE PROVISIONS OF THE UNIFORM CONDOMINIUM ACT (1998) AS ADOPTED BY THE STATUTES OF MISSOURI IN SECTION 448.1-011 ET. SEQ. AND AS PROVIDED IN THE DECLARATION ON BY-LAWS RECORDED CONCURRENTLY HERewith.  
UNIT BOUNDARIES SHOWN ARE MEASURED TO THE UNDERSURFACE OF THE FINISHED CEILING, THE UNDECORATED SURFACE OF THE FLOOR AND THE INTERIOR SURFACE OF THE UNDECORATED FINISHED WALLS OR GLASS BOUNDING THE UNIT EXTENDED TO THE INTERSECTION OF EACH OTHER AND WITH THE UPPER AND LOWER BOUNDARIES, INCLUDING ANY AND ALL WALLS, PARTITIONS AND DIVIDERS WHOLLY WITHIN THE UNIT AND THE SPACE INCLUDES BOTH THE PORTIONS OF THE BUILDING LOCATED WITHIN THE UNIT AND THE AIR SPACE SO ENCOMPASSED.

ALL FIREPLACES, STOOPS, PATIOS, AND WOODEN DECKS SHOWN THEREOF, CONSTRUCTED TO SERVE A SINGLE UNIT, AND LOCATED OUTSIDE THE UNIT'S BOUNDARIES, ARE LIMITED COMMON ELEMENTS ALLOCATED EXCLUSIVELY TO THAT UNIT. THIS SHALL ALSO INCLUDE SHUTTERS, AWNINGS, WINDOW BOXES, DOORSTOPS, EXTERIOR DOORS, AND WINDOWS.

THE LEGAL DESCRIPTION OF EACH UNIT DESCRIBED IN SAID DECLARATION SHALL BE BY REFERENCE TO THE NUMBER IDENTIFYING THE UNIT AS SHOWN ON THE PLAT FOLLOWED BY THE BUILDING NUMBER AS SHOWN ON THE PLAT FOLLOWED BY THE WORDS: WASHINGTON IRVING CONDOMINIUM, A CONDOMINIUM SUBDIVISION IN KANSAS CITY, JACKSON COUNTY, MISSOURI.

ALL INTERIOR UNIT LINES ARE AT RIGHT ANGLES TO OR PARALLEL WITH THE EXTERIOR LINES OF THE BUILDING, UNLESS NOTED OTHERWISE.

THIS PROJECT CONSISTS OF ONE BUILDING WITH A TOTAL OF THIRTY-FIVE UNITS AND OTHER COMMON ELEMENTS, ALL AS SET FORTH IN THE DECLARATION.

CERTAIN PORTIONS OF THE COMMON ELEMENTS ARE PURSUANT TO THE DECLARATION ASSIGNED TO INDIVIDUAL UNITS AS LIMITED COMMON ELEMENT (L.C.E.).

**PARKLAND DEDICATION:**  
THE DEVELOPER ELECTS TO PAY THE CITY OF KANSAS CITY, MISSOURI, A SUM OF \$4,183.88 IN LIEU OF REQUIRED PARKLAND DEDICATING FOR THIRTY-FIVE MULTI-FAMILY CONDOMINIUM UNITS, PURSUANT TO SECTION 66-128 CODE OF GENERAL ORDINANCES, AS AMENDED.

**NOTES**  
ALL BEARINGS AND COORDINATES ARE BASED ON KANSAS CITY METRO CONTROL AND ARE TIED BY GPS OBSERVATION TO STATION JA-111 HAVING A GRID FACTOR OF 0.9999077.

STATION JA-111 COORDINATES:  
N 320734.028  
E 842760.027

THIS SURVEY IS "URBAN" CLASS.

STREET GRADES FOR ROANOKE WERE PREVIOUSLY ESTABLISHED BY ORDINANCE NO. 21733 ON DECEMBER 30, 1902.

STREET GRADES FOR 48TH STREET WERE PREVIOUSLY ESTABLISHED BY ORDINANCE NO. 19478 ON AUGUST 15, 1904.

ELEVATIONS ARE BASED ON CITY OF KANSAS CITY DATUM. BENCHMARK IS KC METRO CONTROL STATION JA-111 RESET HAVING AN ELEVATION OF 82.16.

THERE ARE NO BUILDING LINES OR EASEMENTS ESTABLISHED ON THE ORIGINAL PLAT DRAWINGS.

**LEGEND**  
(P) = PLAT  
(M) = MEASURED  
● SET 1/2" BAR W/ #2000 CAP  
● FOUND 1/2" IRON BAR  
STATE PLANE COORDINATES (METERS)  
L.C.E. = LIMITED COMMON ELEMENT

OWNER / DEVELOPER  
DAN WEINDLING  
4210 TROOST AVE.  
KANSAS CITY, MO 64110

JOHN RENNER  
LAND SURVEYOR  
6247 BROOKSIDE BOULEVARD  
SUITE NO. 204  
KANSAS CITY, MO. 64113  
816-333-8841  
JOB NO. 3-06-017FP

**FINAL PLAT**  
**FOR**  
**WASHINGTON IRVING**  
**CONDOMINIUM**  
A CONDOMINIUM SUBDIVISION IN  
KANSAS CITY, JACKSON COUNTY MISSOURI

**GENERAL SITE PLAN**

**RENNER SURVEYING**

DATE: 9-15-06  
REV. 1-18-07  
REV. 5-18-07  
REV. 7-02-07

DWN:RAJ  
CHKD:JR


**F1**

2007E011534S


# FINAL PLAT

## WASHINGTON IRVING CONDOMINIUM


KANSAS CITY, JACKSON COUNTY MISSOURI

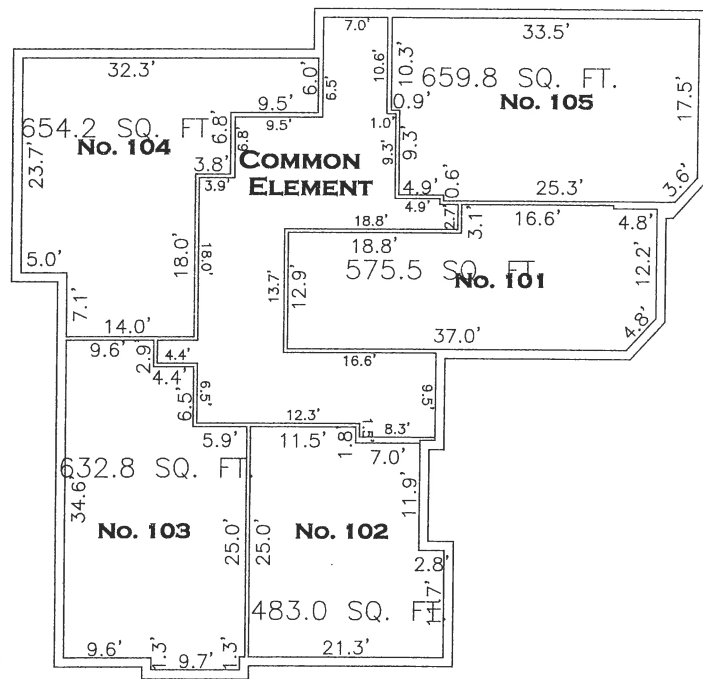


**1ST FLOOR**  
 SCALE: 1" = 10'  
 FLR. ELEV. = 147.38  
 CEIL. ELEV. = 155.35

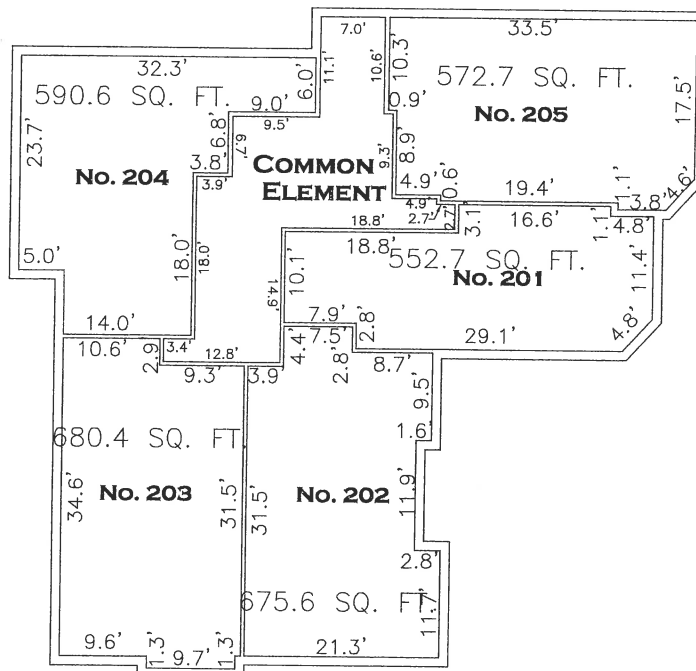


**2ND FLOOR**  
 SCALE: 1" = 10'  
 FLR. ELEV. = 156.32  
 CEIL. ELEV. = 164.52

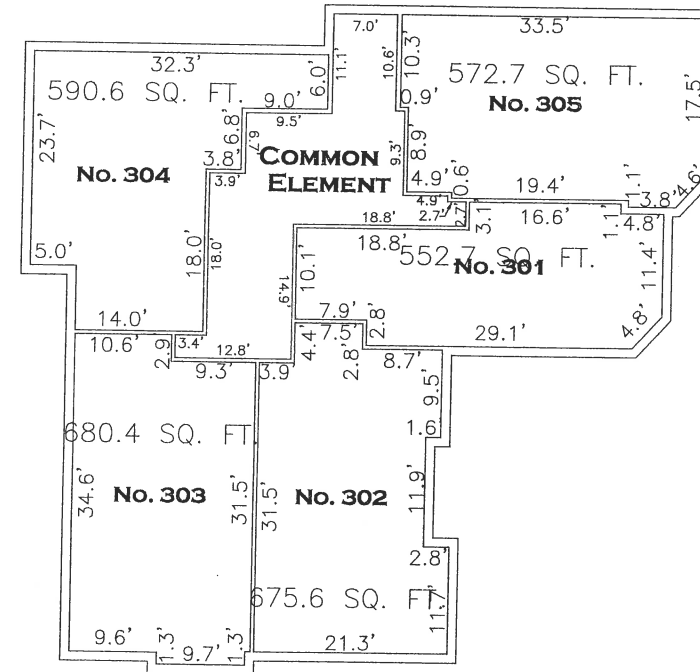


**3RD FLOOR**  
 SCALE: 1" = 10'  
 FLR. ELEV. = 165.35  
 CEIL. ELEV. = 173.39

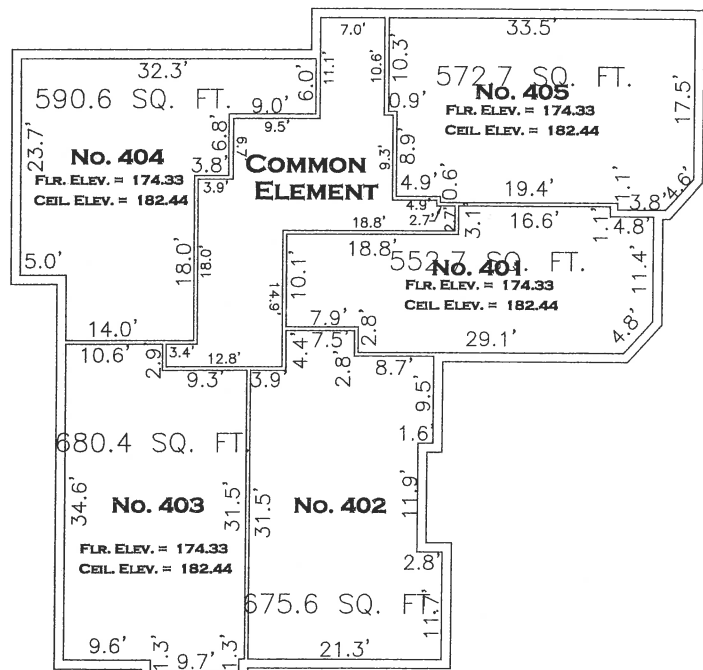

**4TH FLOOR**  
 SCALE: 1" = 10'  
 FLR. ELEV. = 174.33  
 CEIL. ELEV. = 182.44

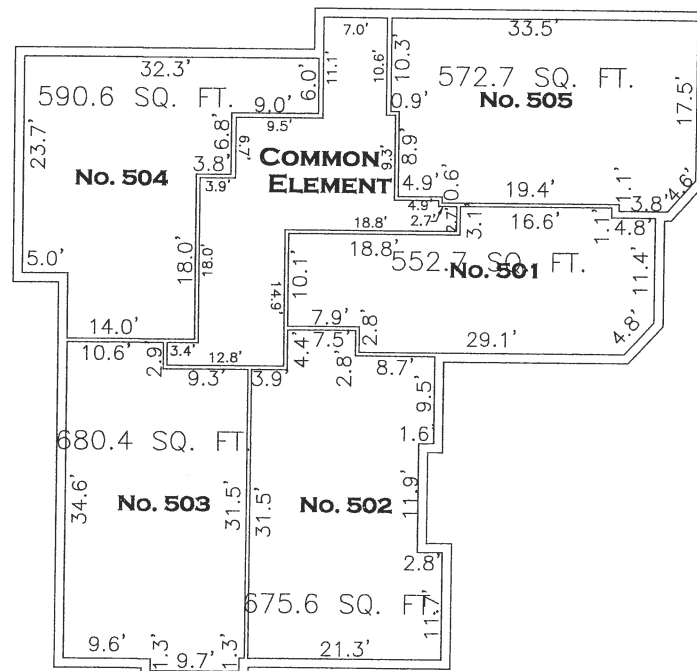

**5TH FLOOR**  
 SCALE: 1" = 10'  
 FLR. ELEV. = 183.33  
 CEIL. ELEV. = 191.56

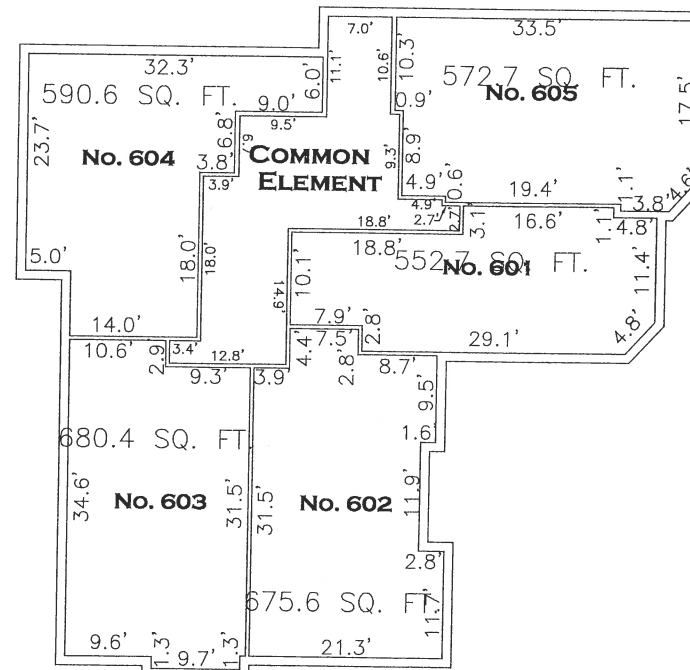

**6TH FLOOR**  
 SCALE: 1" = 10'  
 FLR. ELEV. = 192.36  
 CEIL. ELEV. = 200.58

**LEGEND**

L.C.E. = LIMITED COMMON AREA



JOHN RENNER  
 LAND SURVEYOR  
 6247 BIRKSHIRE BOULEVARD  
 SUITE No. 204  
 KANSAS CITY, MO. 64113  
 816-333-8841  
 Job No. 306017FP

**FINAL PLAT**  
 FOR  
**WASHINGTON IRVING**  
**CONDOMINIUM**

A CONDOMINIUM SUBDIVISION IN  
 KANSAS CITY, JACKSON COUNTY MISSOURI


BUILDING LAYOUTS

RENNER SURVEYING


DATE: 8-15-05    REV. 1-18-2007    DWN:RAJ    CHKD:JR  
 REV. 5-1-2007

**F2**

# FINAL PLAT WASHINGTON IRVING CONDOMINIUM KANSAS CITY, JACKSON COUNTY MISSOURI

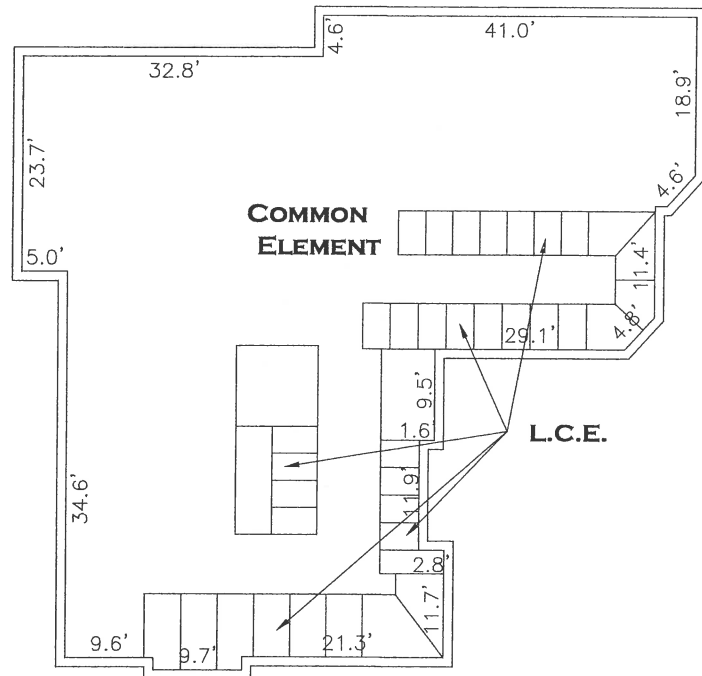

**BASEMENT**  
 SCALE: 1" = 10'  
 FLR. ELEV. = 138.88  
 CEIL. ELEV. = 146.38

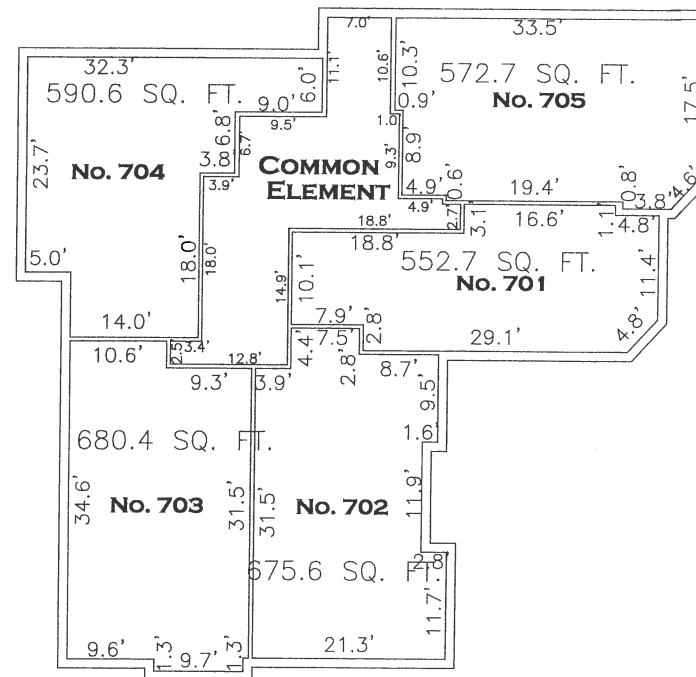

**PENTHOUSE/ 7TH FLOOR**  
 SCALE: 1" = 10'  
 FLR. ELEV. = 201.33  
 CEIL. ELEV. = 209.66

**NOTE:**  
 THE LCE UNITS SHOWN HEREON WILL  
 BE ASSIGNED IN ACCORDANCE WITH  
 THE DECLARATION.

**LEGEND**  
 L.C.E. = LIMITED COMMON AREA



JOHN RENNER  
 LAND SURVEYOR  
 6247 BROOKSIDE BOULEVARD  
 SUITE No. 204  
 KANSAS CITY, MO. 64113  
 816-333-8841  
 Job No. 3-06-017FP



<b>FINAL PLAT FOR WASHINGTON IRVING CONDOMINIUM</b>			
A CONDOMINIUM SUBDIVISION IN KANSAS CITY, JACKSON COUNTY MISSOURI			
<b>BUILDING LAYOUTS</b>			
<b>RENNER SURVEYING</b>			
DATE: 8-15-05	REV. 1-18-2007 REV. 5-1-2007	DWN:RAJ	CHKD:JR
			<b>F3</b>



2006E0076578

# FINAL PLAT GALLERY II CONDOMINIUM

## A CONDOMINIUM SUBDIVISION IN THE CITY OF KANSAS CITY, JACKSON COUNTY, MISSOURI

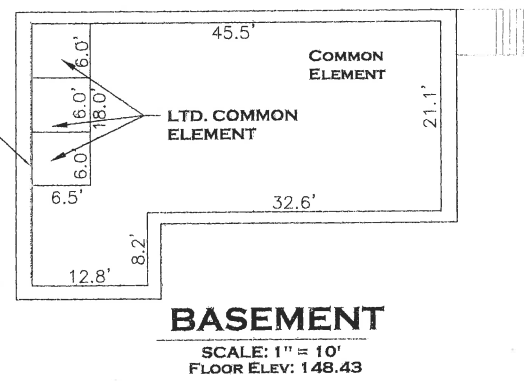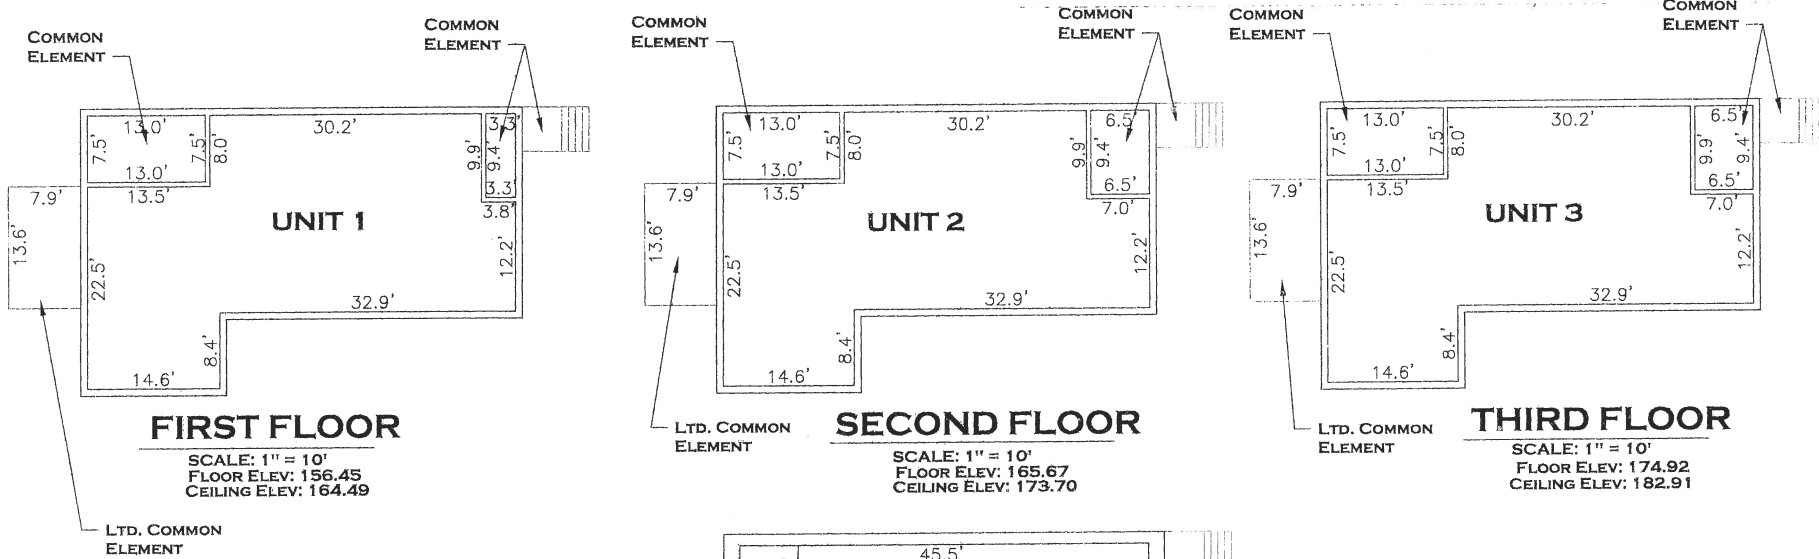

### LEGAL DESCRIPTION

LOT 8, RALPH'S FIRST ADDITION, A SUBDIVISION IN KANSAS CITY, JACKSON COUNTY, MISSOURI, DESCRIBED AS FOLLOWS: BEGINNING AT THE NORTHWEST CORNER OF SAID LOT 8, THENCE ALONG THE BOUNDARY OF SAID LOT 8, THENCE ALONG THE FOLLOWING COURSES: SOUTH 88°36'32" EAST 90.17 FEET; THENCE SOUTH 01°40'05" WEST 13.50 FEET; THENCE NORTH 88°35'59" WEST 22.96 FEET; THENCE SOUTH 01°26'21" WEST 30.38 FEET; THENCE NORTH 88°39'15" WEST 67.26 FEET; THENCE NORTH 01°33'51" EAST 43.93 FEET TO THE POINT OF BEGINNING, CONTAINING 3,260 SQUARE FEET, MORE OR LESS.

### PLAT DEDICATION

THE UNDERSIGNED PROPRIETORS OF THE ABOVE DESCRIBED TRACT OF LAND HAVE CAUSED THE SAME TO BE SUBDIVIDED IN THE MANNER SHOWN ON THE ACCOMPANYING PLAT, WHICH SUBDIVISION SHALL BE HEREAFTER KNOWN AS "GALLERY II CONDOMINIUM".

### EASEMENT DEDICATION

AN EASEMENT IS HEREBY GRANTED TO KANSAS CITY, MISSOURI, FOR THE PURPOSE OF LOCATING, CONSTRUCTING, OPERATING, AND MAINTAINING FACILITIES FOR WATER, GAS, ELECTRICITY, SEWAGE, TELEPHONE, CABLE TV, AND SURFACE DRAINAGE, INCLUDING, BUT NOT LIMITED TO, UNDERGROUND PIPES AND CONDUITS, PAD MOUNTED TRANSFORMERS, SERVICES PEDESTALS, ANY OR ALL OF THEM UPON, OVER, UNDER AND ALONG THE STRIPS OF LAND DESIGNATED UTILITY EASEMENTS (U/E), PROVIDED THAT THE EASEMENT GRANTED HEREIN IS SUBJECT TO ANY AND ALL EXISTING EASEMENTS. WHERE OTHER EASEMENTS ARE DESIGNATED FOR A PARTICULAR PURPOSE, THE USE THEREOF SHALL BE LIMITED TO THAT PURPOSE ONLY. ALL OF THE ABOVE EASEMENTS SHALL BE KEPT FREE FROM ANY AND ALL OBSTRUCTIONS WHICH WOULD INTERFERE WITH THE CONSTRUCTION OR RECONSTRUCTION AND PROPER, SAFE AND CONTINUOUS MAINTENANCE OF THE AFORESAID USES AND SPECIFICALLY THERE SHALL NOT BE BUILT THEREON OR THEREOVER ANY STRUCTURE (EXCEPT DRIVEWAYS, PAVED AREAS, GRASS, SHRUBS AND FENCES) NOR SHALL BE ANY OBSTRUCTION TO INTERFERE WITH THE AGENTS AND EMPLOYEES OF KANSAS CITY, MISSOURI, AND ITS FRANCHISED UTILITIES FROM GOING UPON SAID EASEMENT AND AS MUCH OF THE ADJOINING LANDS AS MAY BE REASONABLY NECESSARY IN EXERCISING THE RIGHTS GRANTED BY THE EASEMENT. NO EXCAVATION OF FILL SHALL BE MADE OR OPERATION OF ANY KIND OR NATURE SHALL BE PERFORMED WHICH WILL REDUCE OR INCREASE THE EARTH COVERAGE OVER THE UTILITIES ABOVE STATED OR THE APPURTENANCES THERETO WITHOUT THE WRITTEN APPROVAL OF THE DIRECTOR OF PUBLIC WORKS, AS TO UTILITY EASEMENTS AND/OR THE DIRECTOR OF WATER SERVICES AS TO WATER MAIN EASEMENTS.

### STREET DEDICATION

STREETS SHOWN HEREON AND NOT HERETOFORE DEDICATED FOR PUBLIC USE AS STREET RIGHT-OF-WAY ARE HEREBY DEDICATED.

### RIGHT OF ENTRANCE

THE RIGHT OF ENTRANCE AND EGRESS IN TRAVEL ALONG ANY STREET OR DRIVE WITHIN THE BOUNDARIES OF THE PROPERTY IS HEREBY GRANTED TO KANSAS CITY, MISSOURI, FOR THE PURPOSE OF FIRE AND POLICE PROTECTION MAINTENANCE OF WATER MAINS, SANITARY AND STORM SEWER LINES, COLLECTION OF GARBAGE AND REFUSE AND TO THE UNITED STATES POSTAL SERVICES FOR THE DELIVERY OF MAIL, PROVIDED, HOWEVER, SUCH RIGHT OF OF INGRESS AND EGRESS DOES NOT INCLUDE ANY OBLIGATION TO CONTRIBUTE TO ANY DAMAGE TO ANY PRIVATE STREET BY VIRTUE OF THE EXERCISE OF THE RIGHTS STATED HEREIN AND SPECIFICALLY, NEITHER KANSAS CITY, MISSOURI NOR THE U.S. POSTAL SERVICE SHALL INCUR ANY LIABILITY BY VIRTUE OF THE EXERCISE OF SUCH RIGHTS.

### CONDOMINIUM LANGUAGE

THIS PLAT, GALLERY II CONDOMINIUM, A CONDOMINIUM SUBDIVISION IS THE PLAT AS THE TERM IS DEFINED IN CHAPTER 48.2-109 AND THIS SUBDIVISION IS SUBJECT TO THE PROVISIONS OF THE UNIFORM CONDOMINIUM ACT (1988) AS ADOPTED BY THE STATUTES OF MISSOURI IN SECTION 48.1-011 ET. SEQ. AND AS PROVIDED IN THE DECLARATION ON BY-LAWS RECORDED CONCURRENTLY HEREWITH.

UNIT BOUNDARIES SHOWN ARE MEASURED TO THE UNDERSURFACE OF THE FINISHED CEILING, THE UNDECORATED SURFACE OF THE FLOOR AND THE INTERIOR SURFACE OF THE UNDECORATED FINISHED WALLS OR GLASS BOUNDING THE UNIT EXTENDED TO THE INTERSECTION OF EACH OTHER AND WITH THE UPPER AND LOWER BOUNDARIES, INCLUDING ANY AND ALL WALLS, PARTITIONS AND DIVIDERS WHOLLY WITHIN THE UNIT AND THE SPACE INCLUDES BOTH THE PORTIONS OF THE BUILDING LOCATED WITHIN THE UNIT AND THE AIR SPACE SO ENCOMPASSED.

ALL FIREPLACES, STOOPS, PATIOS, AND WOODEN DECKS SHOWN THEREOF, CONSTRUCTED TO SERVE A SINGLE UNIT, AND LOCATED OUTSIDE THE UNIT'S BOUNDARIES, ARE LIMITED COMMON ELEMENTS ALLOCATED EXCLUSIVELY TO THAT UNIT. THIS SHALL ALSO INCLUDE SHUTTERS, AWNINGS, WINDOW BOXES, DOORSTOPS, EXTERIOR DOORS, AND WINDOWS.

THE LEGAL DESCRIPTION OF EACH UNIT DESCRIBED IN SAID DECLARATION SHALL BE BY REFERENCE TO THE NUMBER IDENTIFYING THE UNIT AS SHOWN ON THE PLAT FOLLOWED BY THE WORDS: GALLERY II CONDOMINIUM, A CONDOMINIUM SUBDIVISION IN KANSAS CITY, JACKSON COUNTY, MISSOURI.

ALL INTERIOR UNIT LINES ARE AT RIGHT ANGLES TO OR PARALLEL WITH THE EXTERIOR LINES OF THE BUILDING, UNLESS NOTED OTHERWISE.

THIS PROJECT CONSISTS OF ONE BUILDING WITH A TOTAL OF THREE UNITS, THREE OFF-SITE PARKING SPACES AND OTHER COMMON ELEMENTS, ALL AS SET FORTH IN THE DECLARATION.

CERTAIN PORTIONS OF THE COMMON ELEMENTS ARE PERSUANT TO THE DECLARATION ASSIGNED TO INDIVIDUAL UNITS AS LIMITED COMMON ELEMENT (LCE). LIMITED COMMON ELEMENTS SHOWN HEREON INCLUDE PATIOS AND DECKS WHICH ARE ASSIGNED TO THE ADJOINING UNITS.

### NOTES

ALL BEARINGS AND COORDINATES ARE BASED ON KANSAS CITY METRO CONTROL AND ARE TIED BY GPS OBSERVATION TO STATION JA-106-2 RESET HAVING A GRID FACTOR OF 0.9999024.

STATION JA-106-2 RESET COORDINATES:  
N 320734.028  
E 842760.027

THIS SURVEY IS "URBAN" CLASS.

STREET GRADES FOR MCGEE WERE PREVIOUSLY ESTABLISHED BY ORDINANCE NO. 462 ON MAY 25, 1892.

INFORMATION SHOWN HEREON IS BASED ON ASSURED QUALITY TITLE COMPANY COMMITMENT NUMBER MJ71105, REVISION NO. 2, EFFECTIVE DATE, FEBRUARY 14, 2006.

ELEVATIONS ARE BASED ON CITY OF KANSAS CITY DATUM. BENCHMARK IS KC METRO CONTROL STATION JA-106-2 RESET HAVING AN ELEVATION OF 201.90.

### BUILDING LINES

BUILDING LINES OR SETBACK LINES ARE HEREBY ESTABLISHED, AS SHOWN ON THE ACCOMPANYING PLAT, AND NO BUILDING OR PORTION THEREOF SHALL BE BUILT BETWEEN THIS LINE AND THE LOT LINE NEAREST THERETO.

IN TESTIMONY THEREOF, GALLERY ASSOCIATES, L.L.C., A MISSOURI LIMITED LIABILITY COMPANY HAS CAUSED THESE PRESENTS TO BE EXECUTED THIS 16 DAY OF August, 2006.

AMY L. GRAHRT  
Notary Public-Notary Seal  
STATE OF MISSOURI  
JACKSON COUNTY  
My Commission Expires Sept. 14, 2007

NOTARY CERTIFICATION  
STATE OF MISSOURI  
COUNTY OF JACKSON) SS:  
BE IT REMEMBERED THAT ON THIS 16 DAY OF August, 2006, BEFORE ME, THE UNDERSIGNED, A NOTARY PUBLIC IN AND FOR THE COUNTY AND STATE AFORESAID, CAME DANIEL O. WEINDLING, OF GALLERY ASSOCIATES L.L.C., OWNER OF THE LANDS SHOWN HEREON, AND THAT SAID INSTRUMENT IS THEIR FREE ACT AND DEED.

IN WITNESS WHEREOF:  
I HAVE HEREUNTO SET MY HAND AND AFFIXED MY NOTARIAL SEAL AT MY OFFICE ON THE DATE HEREIN LAST ABOVE WRITTEN.

GALLERY ASSOCIATES, L.L.C.

DANIEL O. WEINDLING, AS MEMBER

APPROVED BY:

CITY PLAN COMMISSION PUBLIC WORKS

APPROVED Jan. 3 2006

Charles F. Myers  
CHAIRMAN - CHARLES F. MYERS

Virginia L. Walsh  
ASSISTANT SECRETARY - VIRGINIA L. WALSH

Stanley J. Harris, P.E.  
CITY ENGINEER - STANLEY J. HARRIS, P.E.

Stanley J. Harris, P.E.  
DIRECTOR - STANLEY J. HARRIS, P.E.

CITY COUNCIL  
THIS IS TO CERTIFY THAT THE WITHIN PLAT WAS DULY SUBMITTED TO AND APPROVED BY THE COUNCIL OF KANSAS CITY, MISSOURI, BY ORDINANCE NO. 462-1-02 DULY AUTHENTICATED AS PASSED THIS 27 DAY OF October, 2006.

Kay Barnes  
MAYOR - KAY BARNES

Millie M. Crossland  
CITY CLERK - MILLIE M. CROSSLAND

SURVEYORS CERTIFICATION  
I HEREBY CERTIFY THAT WE HAVE MADE A SURVEY OF THE PREMISES HEREIN DESCRIBED WHICH MEETS OR EXCEEDS THE CURRENT MINIMUM STANDARDS FOR PROPERTY BOUNDARY SURVEYS AS ESTABLISHED BY THE MISSOURI DEPARTMENT OF NATURAL RESOURCES, DIVISION OF GEOLOGY AND LAND SURVEY, AND MISSOURI STANDARDS FOR PROPERTY BOUNDARY SURVEYS ESTABLISHED BY THE MISSOURI BOARD OF ARCHITECTS, PROFESSIONAL ENGINEERS AND LAND SURVEYORS, AND THAT THE RESULTS OF SAID SURVEY ARE REPRESENTED ON THIS DRAWING TO THE BEST OF MY PROFESSIONAL KNOWLEDGE AND BELIEF.

John W. Renner  
MISSOURI PLS No. 2000  
DATE PREPARED: 8-9-06


Melinda Dyer  
JACKSON COUNTY ASSESSOR  
SHELIA PIER




Filed for Record this 16th day of August 2006 at 2 O'clock 47 minutes P.M. Recorded in Book K-467 Page 69 Instrument Number E0076578  
Director of Records

C. Waterfield  
Deputy

Records Fee \$ 66.00

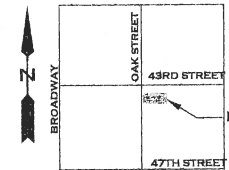

KEY MAP  
SECTION 20-49-33  
NOT TO SCALE

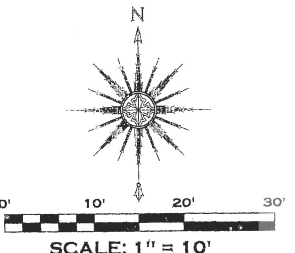

JOHN RENNER  
LAND SURVEYOR  
6247 BROOKSIDE BOULEVARD  
SUITE No. 204  
KANSAS CITY, MO. 64113  
816-333-8841  
Job No. 405-067  
REVISED: 5-05-2006

MC GEE  
(50' ROW)

POINT OF BEGINNING  
N 319854.575  
E 842820.446

N 319853.907  
E 842847.921

5' KCP & L EASEMENT  
Book K-427, Page 1264

S 01°40'05" W  
13.50'

N 88°35'59" W  
22.96'

N 319849.966  
E 842840.804

N 319849.796  
E 842847.802

S 01°26'21" W  
30.38'

N 319841.191  
E 842820.074

N 319840.710  
E 842840.572

### LEGEND

- (P) = PLAT
- (M) = MEASURED
- Found Chiseled Cross Top of Stone Wall
- Found Chiseled Cross 5' O/S
- Found 1/2" BAR
- STATE PLANE COORDINATES (METERS)

N 318214.85  
E 842281.13