


Docket #5


Case No. 14462-MPD-3



March 20, 2018

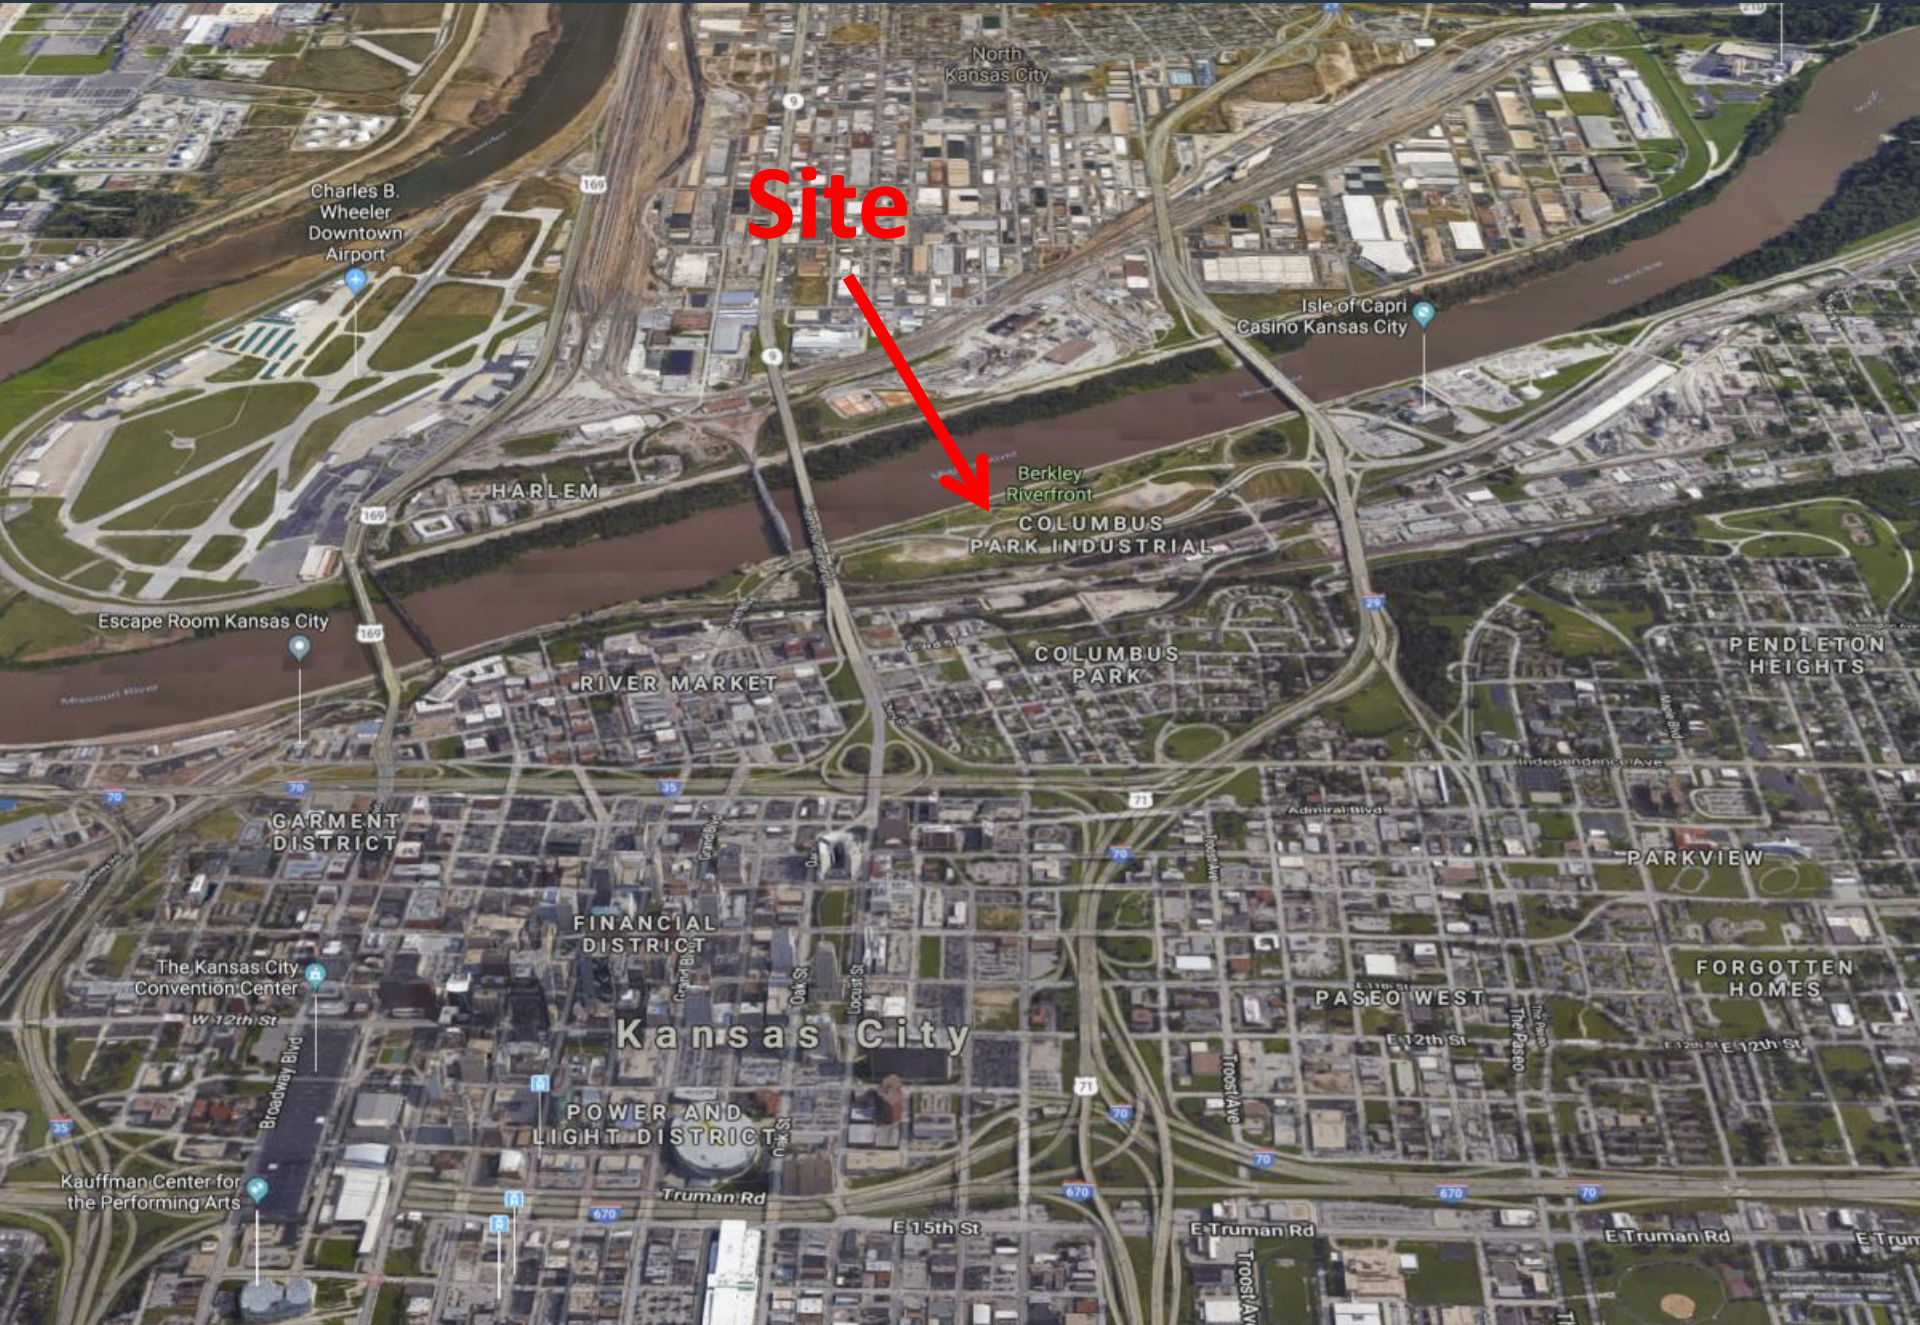

Site

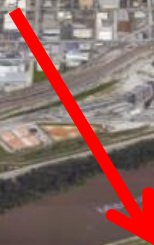


Case No. 14462-MPD-3





Case No. 14462-MPD-3

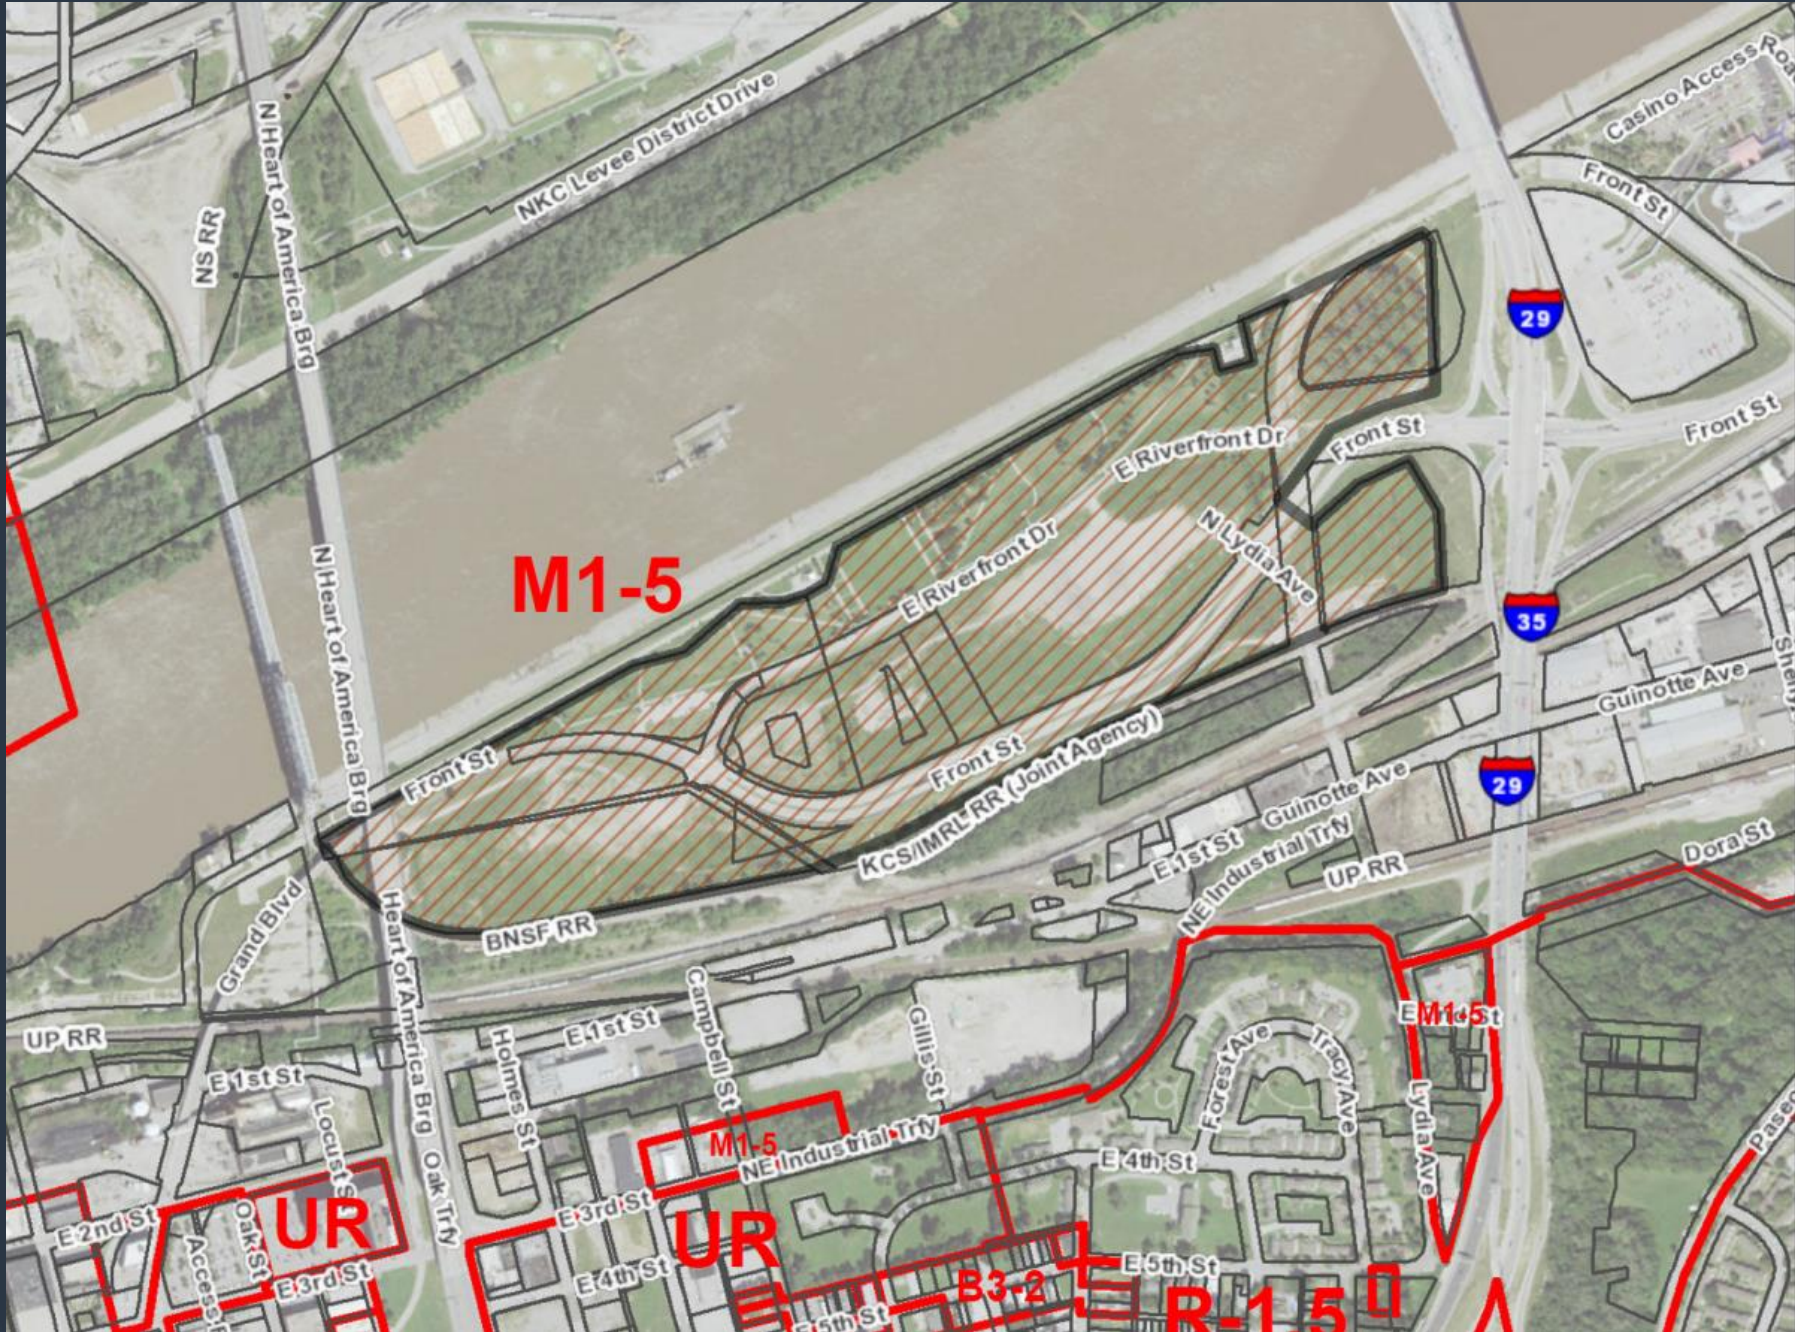

M1-5

UR

UR

B3-2

R-1.5

EM1-5

Case No. 14462-MPD-3

BERKLEY RIVERFRONT - SIGNAGE PACKAGE



SEE SHEET SP.E
FOR UNION SIGNAGE

BERKLEY RIVERFRONT - EXAMPLE LOCATIONS

- PRIMARY SIGNS - DEVELOPMENT SIGNS
- SECONDARY SIGNS - TENANT SIGNS
- VEHICULAR WAYFINDING SIGNS

Scale 1" = 200'
0 100 200 300 400 FT



1 Elevation

Scale: 1/8" = 1'-0"



Case No. 14462-MPD-3



Case No. 14462-MPD-3