

**Kenwood II**  
3933 & 3937 Kenwood Ave  
Kansas City, MO 64110

Owner  
Alex Hilton, Kenwood II LLC  
3923 Kenwood Ave Apt. B, Kansas City, MO 64110  
913 568 4927

Architect  
D J H A  
555 Harrison St. Unit A, Kansas City, MO 64106  
605 553 1769

**CONCEPT DESIGN**

Issued: Issue Date

Rev. #	Description	Date Issued

Key Plan

Seal


**City Plan Commission**  
Approved without Conditions  
of Case No. CD-CPC-2021-00119 on 09/21/2021  
*Joseph Rexwinkel*  
Joseph Rexwinkel, AICP  
Secretary of the Commission

Printed Name - Discipline  
MO# A-License Number


**EXTERIOR BUILDING ELEVATIONS**  
**A200**



**3 Exterior Elevation - South**  
1/8" = 1'-0" RE: 1/EOcr8.2a

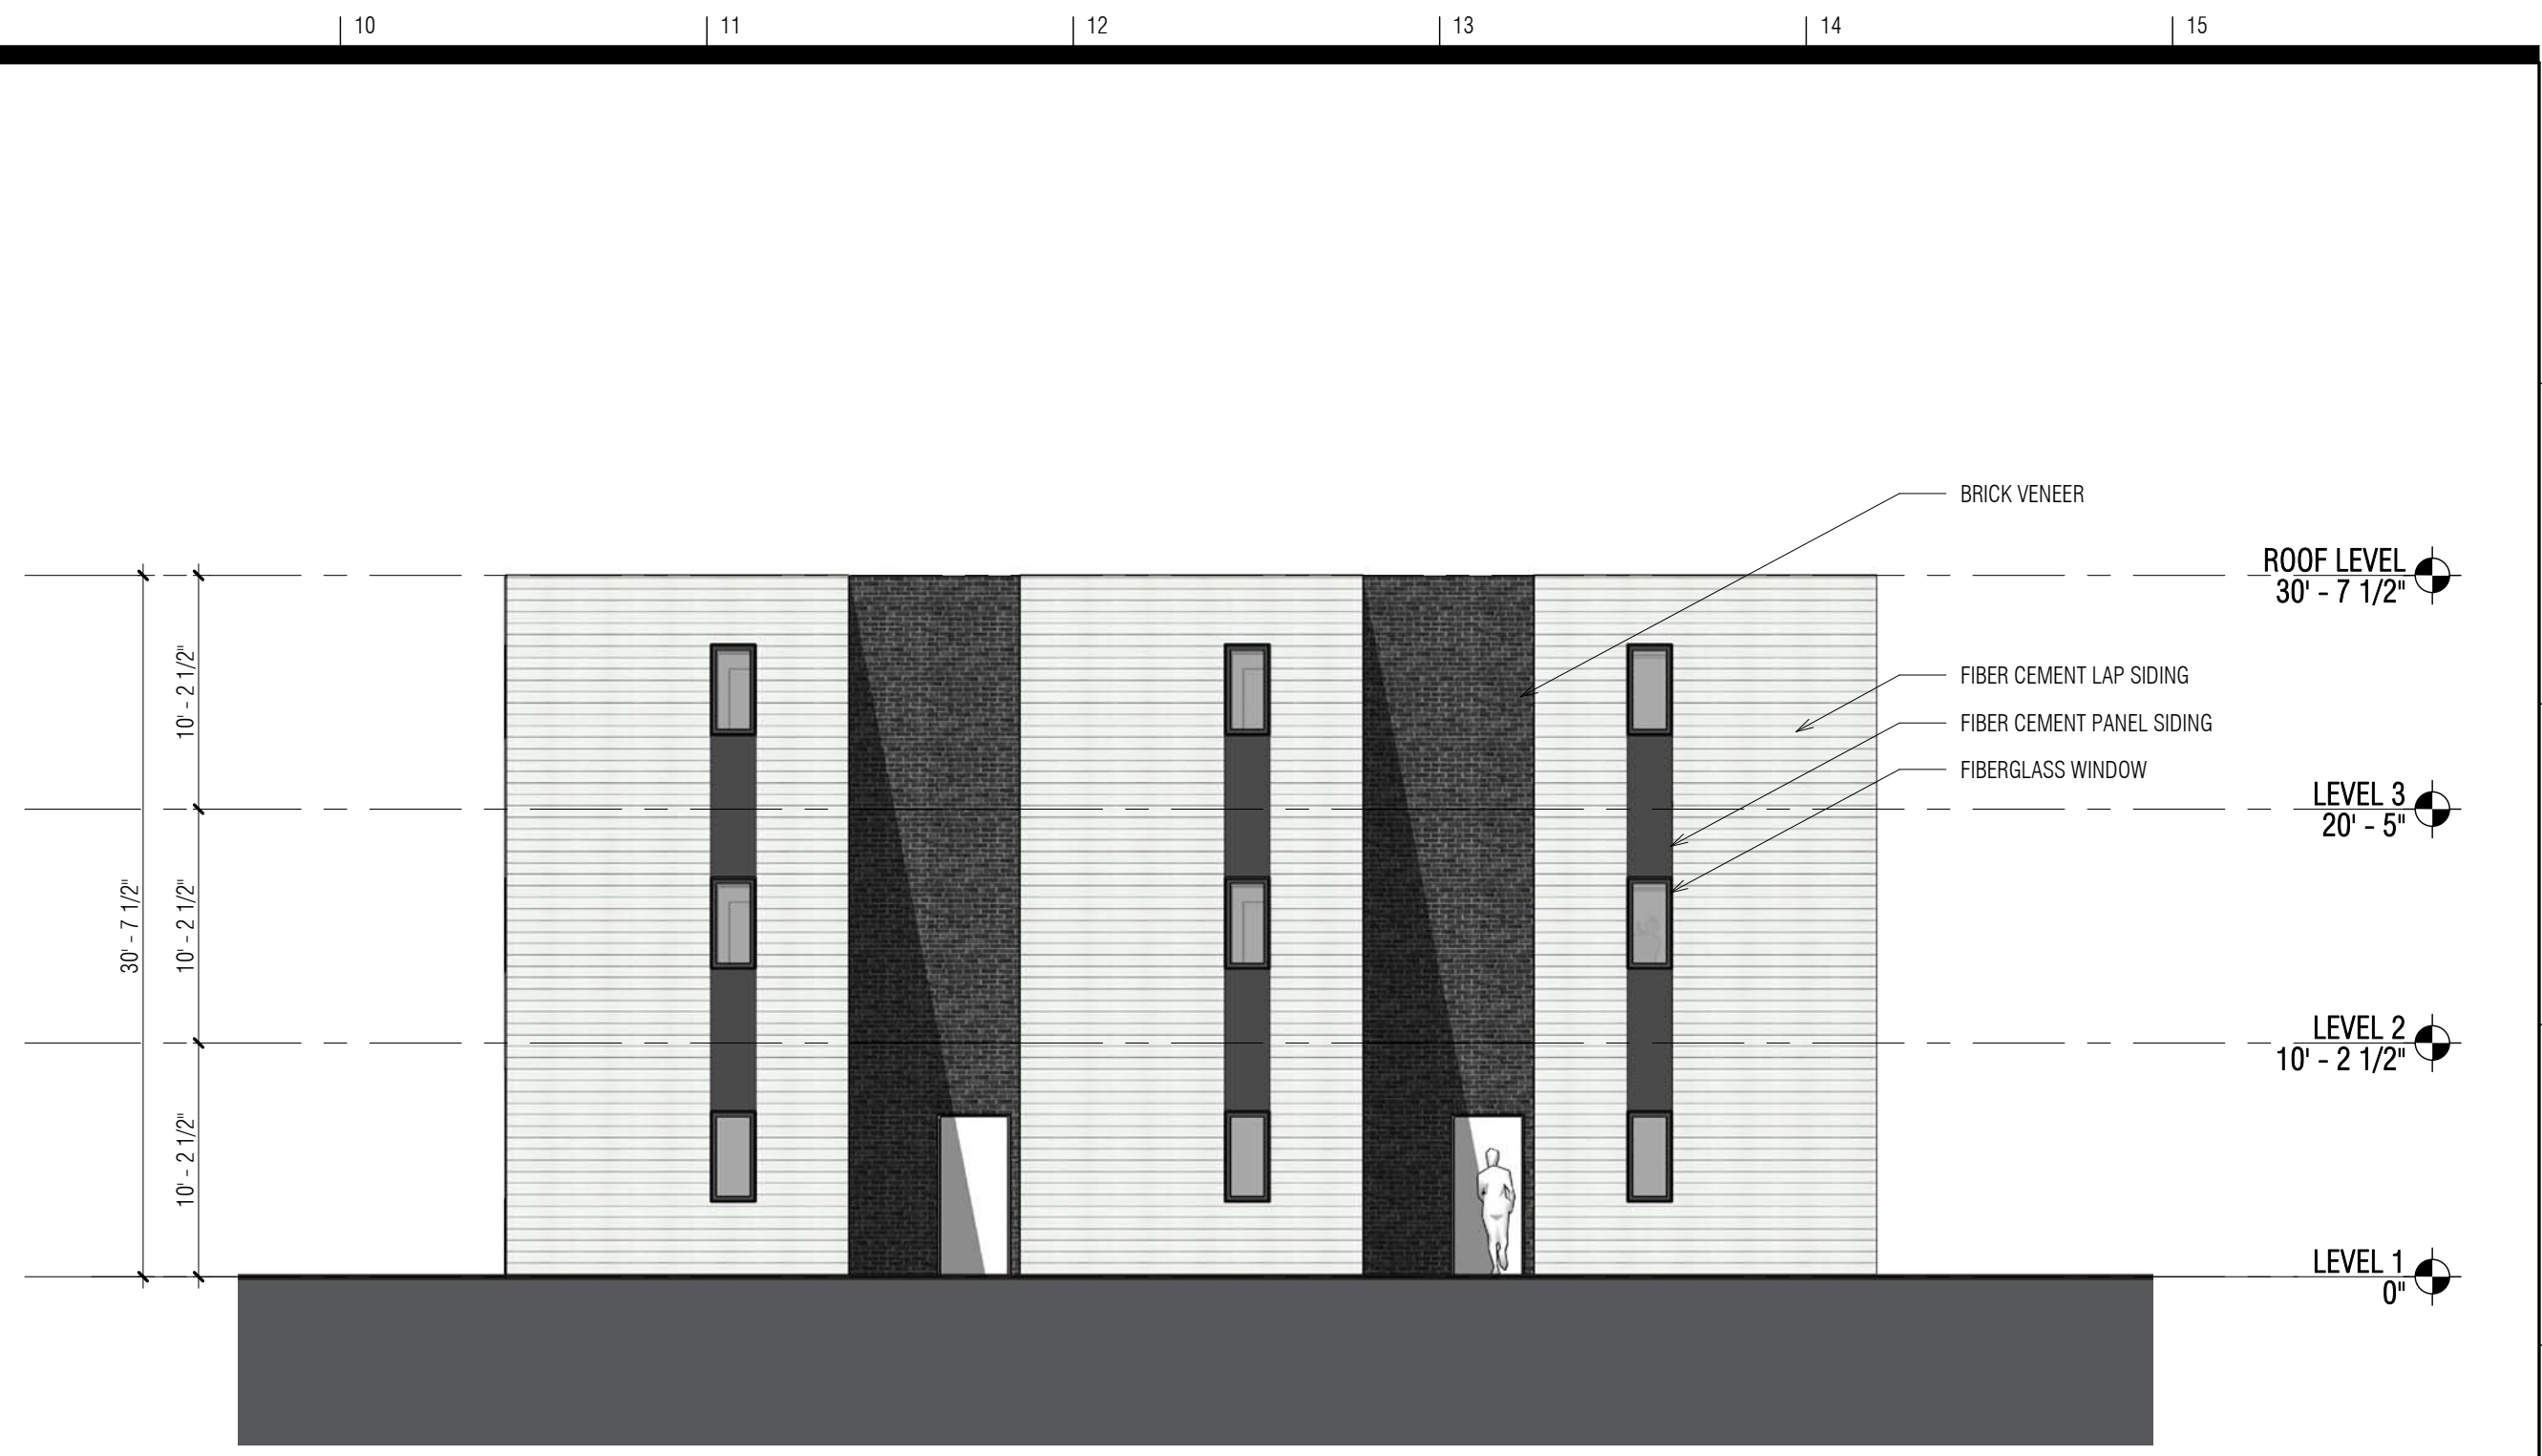

**4 Exterior Elevation - East**  
1/8" = 1'-0" RE: 1/EOcr8.2a

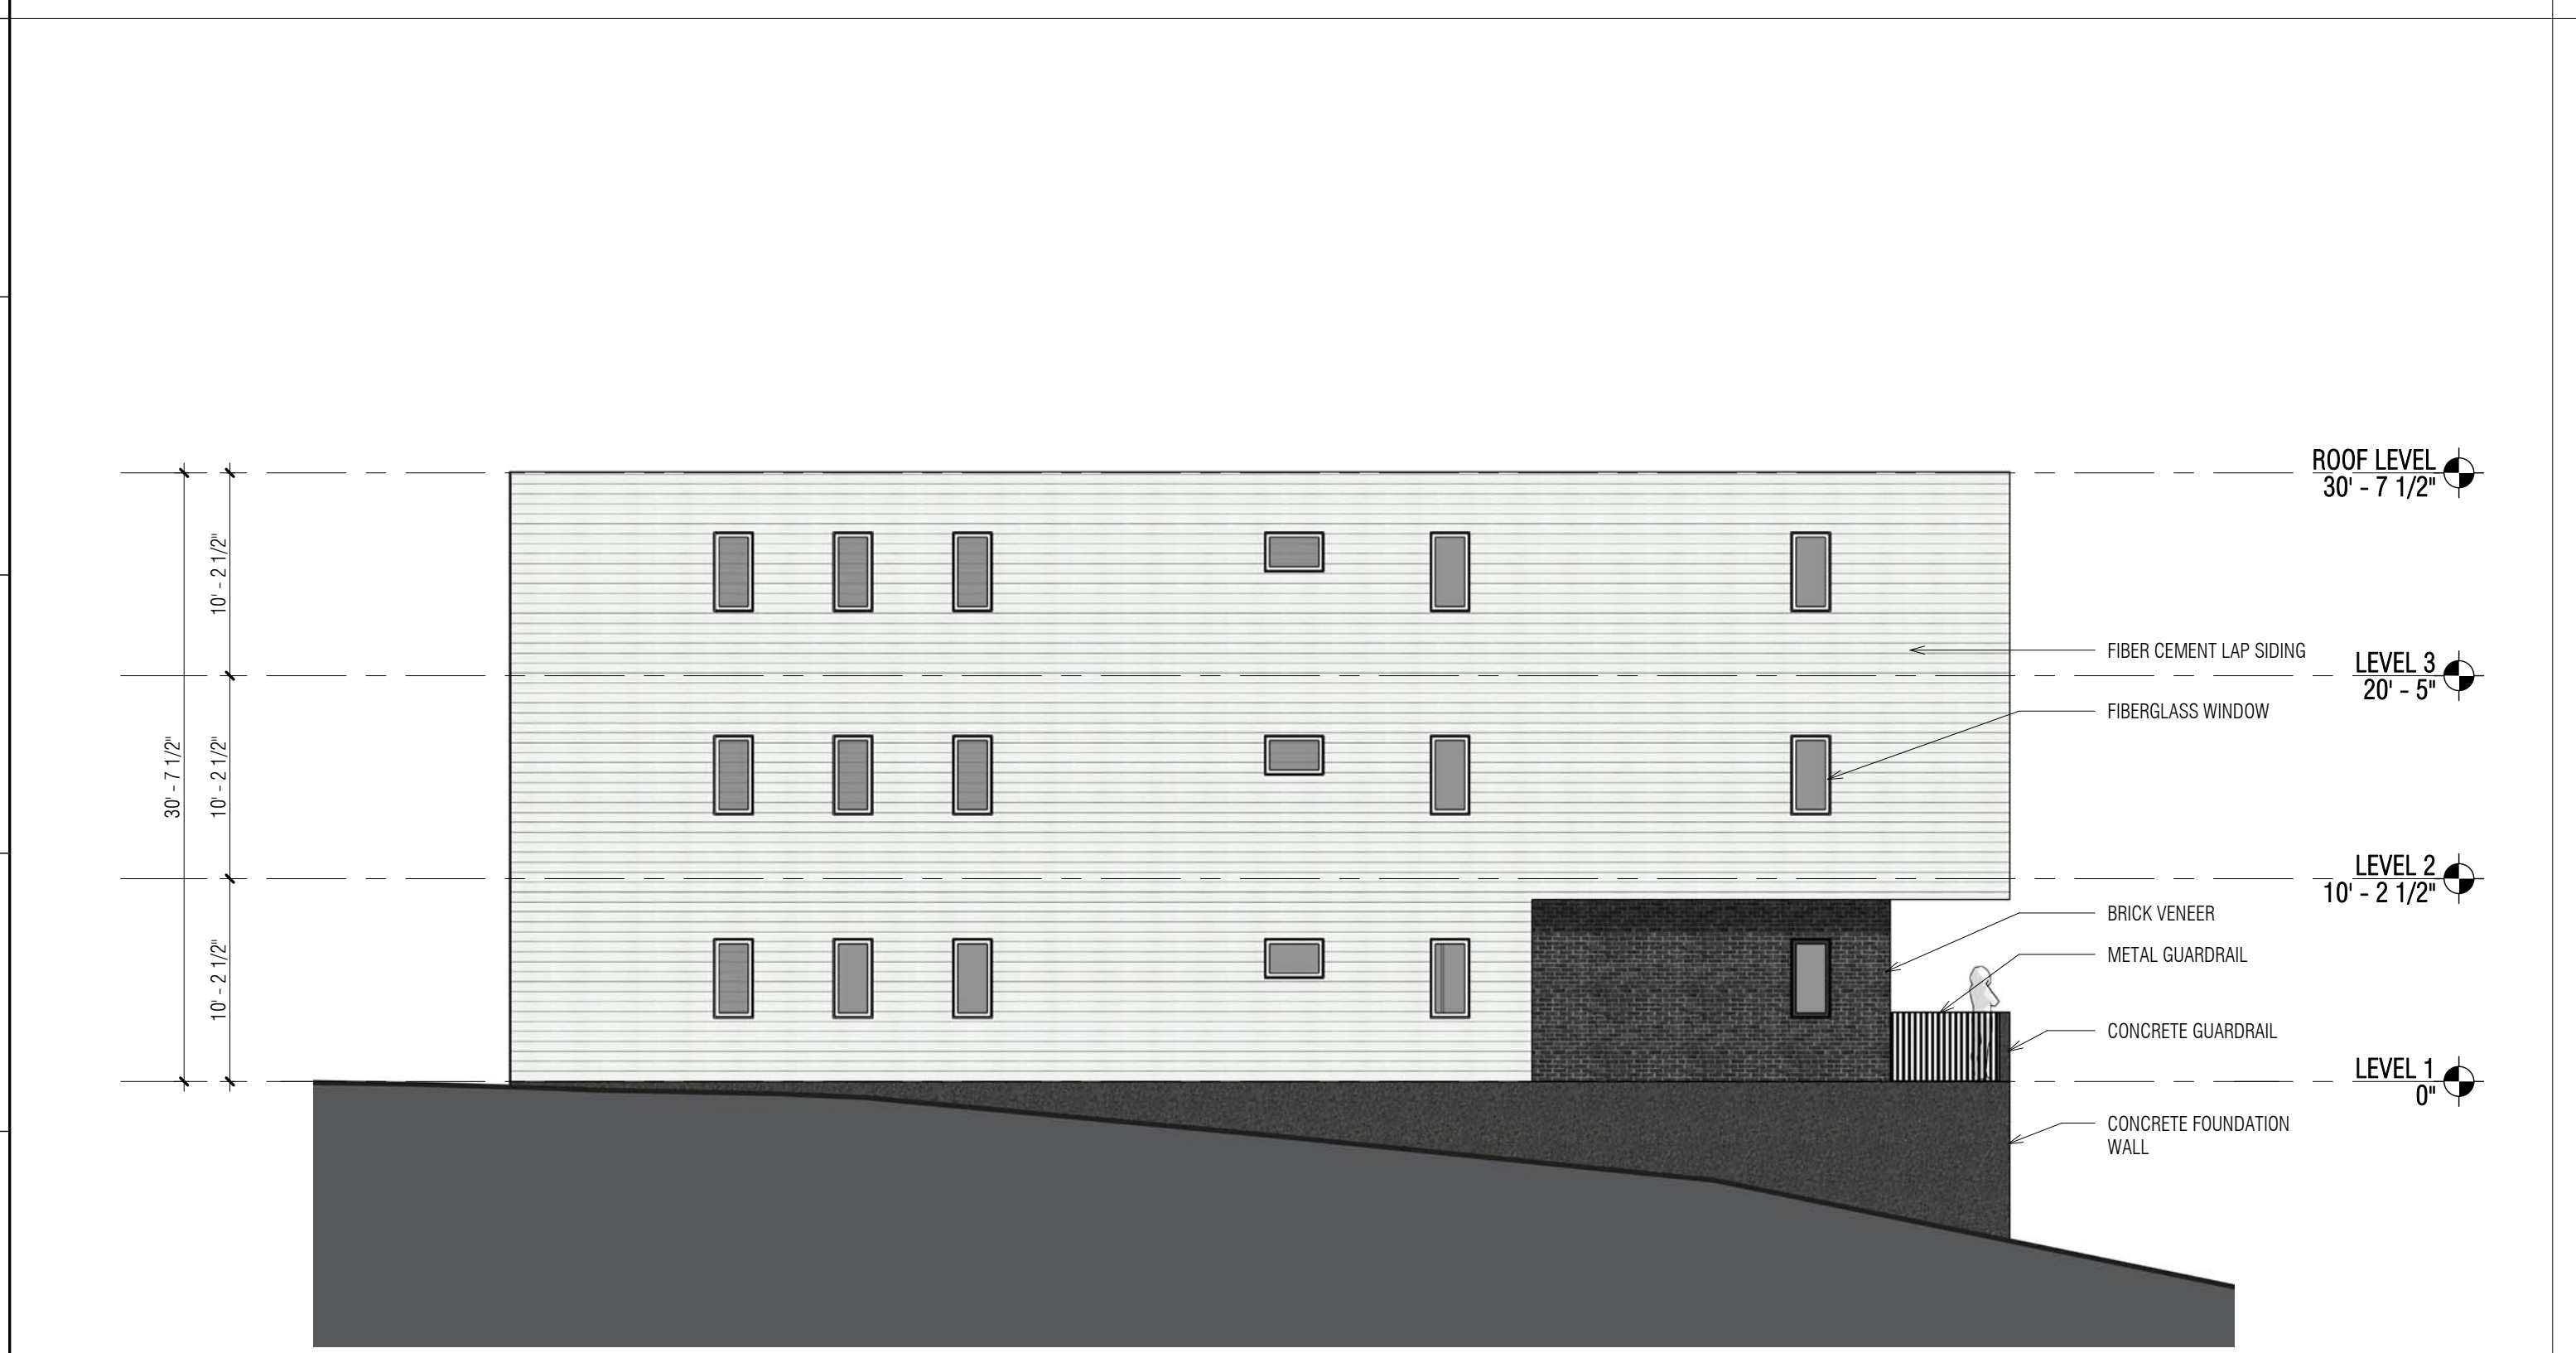

**1 Exterior Elevation - North**  
1/8" = 1'-0" RE: 1/EOcr8.2a



**2 Exterior Elevation - West**  
1/8" = 1'-0" RE: 1/EOcr8.2a