


Exhibit E
Utility Map



PARAGON STAR ANNEXATION

Exhibit D
Potential alignment of View High Extension

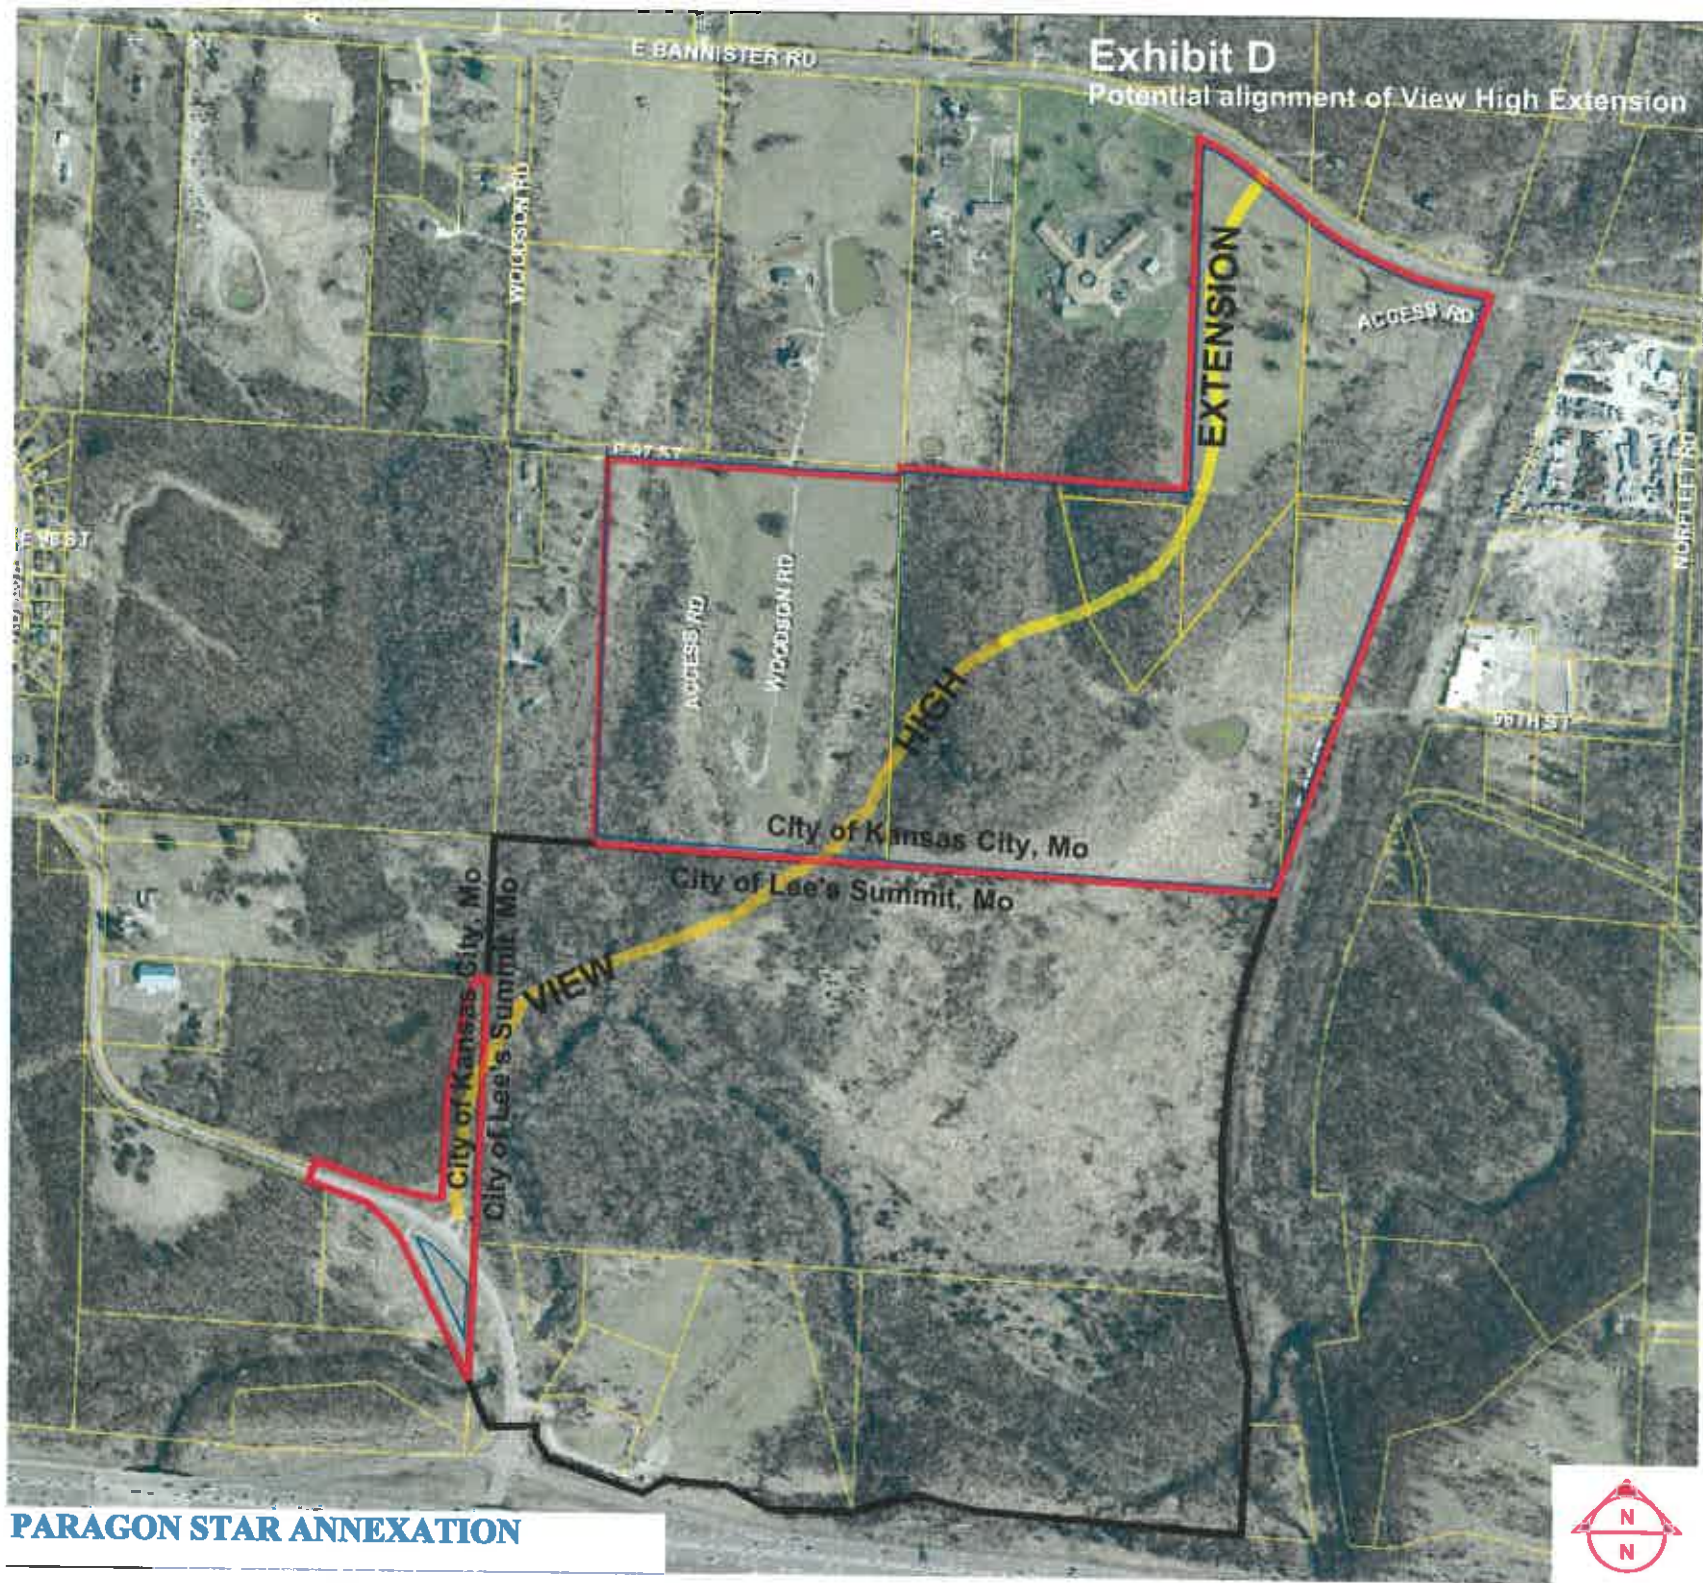

PARAGON STAR ANNEXATION



Exhibit F - Paragon Star - Village Sports and Complex



- VILLAGE NORTH** ■
- A. RESIDENTIAL: 390 UNITS
 - B. RESTAURANT/RETAIL: 20,000 SF
 - C. 580 PARKING STALLS
- VILLAGE SOUTH** ■
- D. RESTAURANT/RETAIL: 70,000 SF
 - E. OFFICE: 90,000 SF
 - F. HOTEL 1: 125 ROOMS
 - G. HOTEL 2: 125 ROOMS
 - H. CENTRAL PLAZA
- I. 1,275 PARKING STALLS**
- OFFICE: 360
 - RESTAURANT: 665
 - HOTEL 1: 125
 - HOTEL 2: 125
- SPORTS COMPLEX** ■
- J. 13 FIELDS
 - K. PARKING: 1,020 STALLS
 - L. CLUBHOUSE & CANTINA
 - M. GARDENS
 - N. CELEBRATION PLAZA
 - O. CENTRAL PROMENADE
- ROCK ISLAND CORRIDOR & KATY TRAIL CONNECTION** ■
- P. TRAIL SYSTEM
 - Q. TRAILHEAD
 - R. FUTURE LIGHT RAIL