

Bally's

KANSAS CITY

MONUMENT SIGN DESIGN

Case No. CD-CPC-2021-00000

CITY PLAN COMMISSION
RECOMMENDED
APPROVAL
SUBJECT TO CONDITIONS
Diane M. Binckley
ASSISTANT SECRETARY
DATE: 12-07-2021

THIS PLAN
APPROVED
BY ORDINANCE
No. _____
DATE: _____

NOTE: COST FOR PROVIDING NECESSARY ELECTRICAL WIRING TO SIGN AREA IS NOT INCLUDED IN SIGN PROPOSAL.

YESCO LLC
LAS VEGAS DIVISION
5119 SO. CAMERON ST.
LAS VEGAS, NV 89118
PHONE: (702) 876-8080
WWW.YESCO.COM
BY CONTRACTOR LICENSE NUMBER: 000000000000000000



Client Name & Address:
BALLY'S CASINO
1800 E FRONT ST.
KANSAS CITY, MO 64120

City:
40947

Project Name:
BALLY'S CASINO

Account Executive:
MITCH OLORENSHAW

Designer:
JAMIE PETERSON

Design Approvals

Checked by:

Creative Director:

Estimating:

Account Executive:

Client:

Rev. / Date / Designer

06/04/21 - JP

06/08/21 - JP

06/15/21 - JP

09/21/21 - JP

11/10/21 - JP

Description:


Classification:

Reference Design:

O.E.M. Serial:

Sheet:

CVR

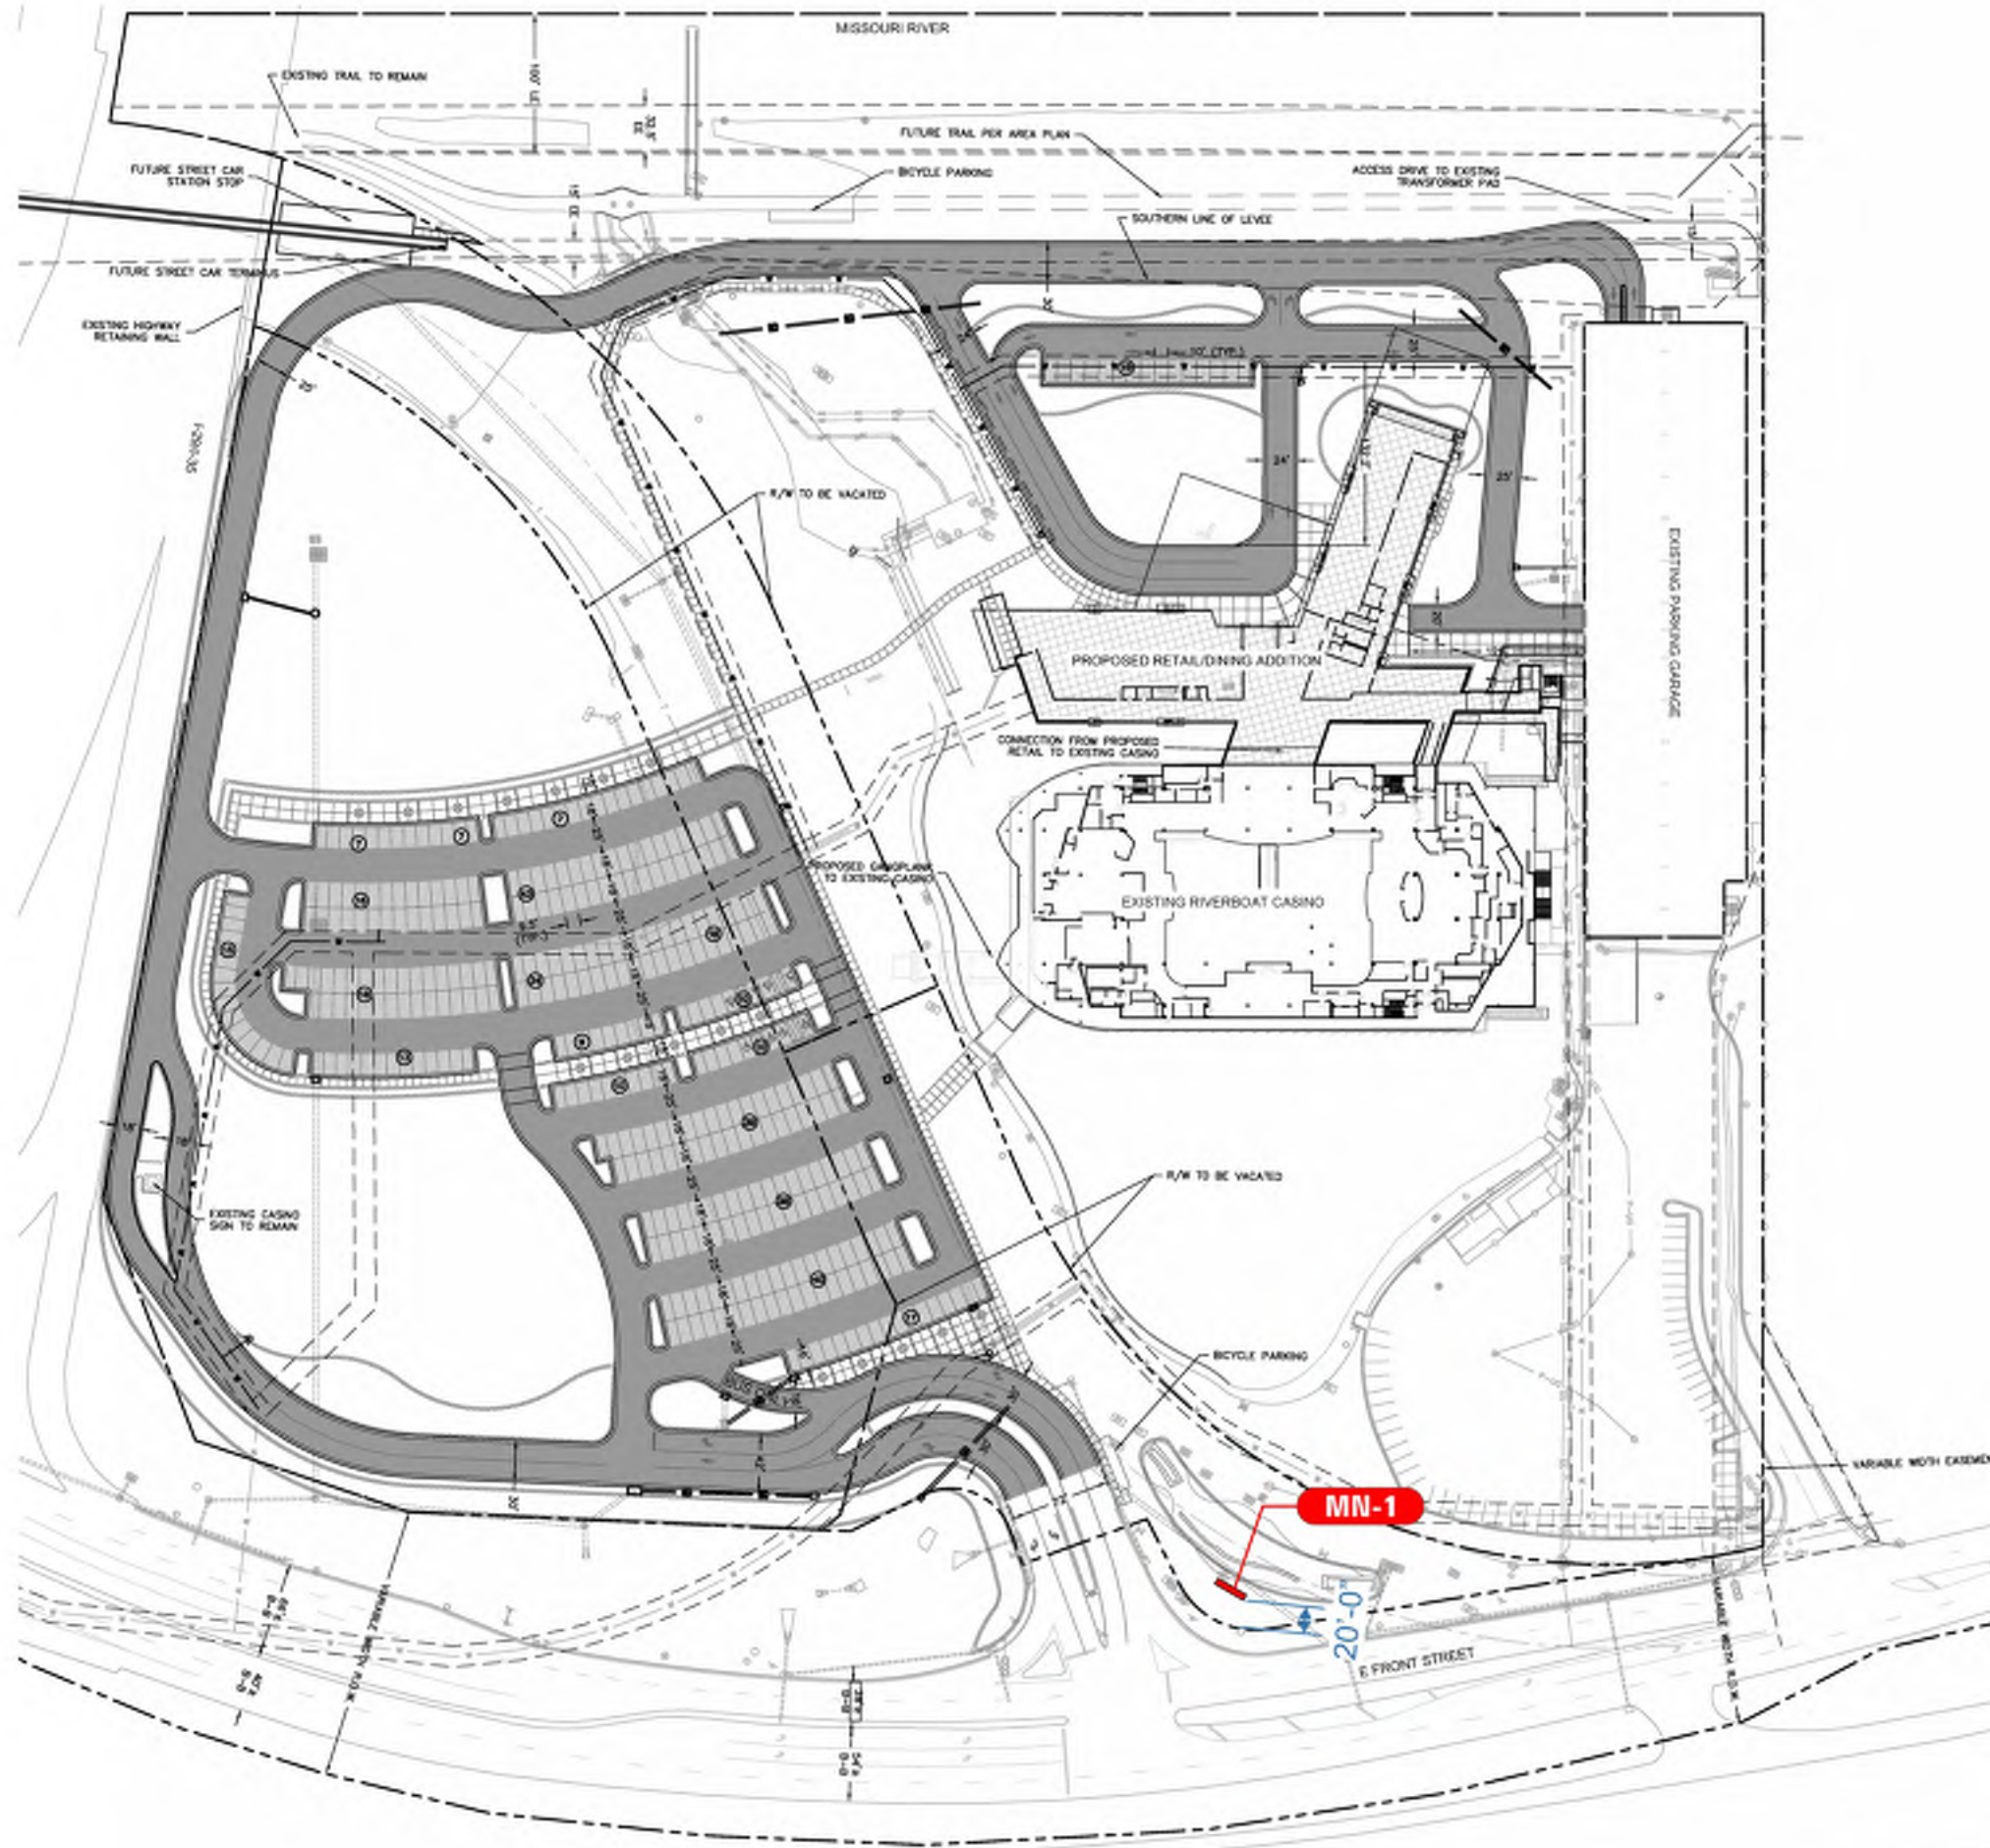

NOTE: COST FOR PROVIDING NECESSARY ELECTRICAL WIRING TO SIGN AREA IS NOT INCLUDED IN SIGN PROPOSAL.

YESCO LLC
 LAS VEGAS DIVISION
 5119 SO. CAMERON ST.
 LAS VEGAS, NV 89118
 PHONE: (702) 876-8080
 WWW.YESCO.COM
 BY CONTRACTOR LICENSE NUMBER: 981028 & 981029



Client Name & Address:
BALLY'S CASINO
 1800 E FRONT ST.
 KANSAS CITY, MO 64120

City:
40947
 Project Name:
BALLY'S CASINO

Account Executive:
MITCH OLORENSHAW
 Designer:
JAMIE PETERSON

Design Approvals

Checked by:

Creative Director:

Estimating:

Account Executive:

Client:

Rev.	Date	Designer
06/04/21	-	JP
06/08/21	-	JP
06/15/21	-	JP
09/21/21	-	JP
11/10/21	-	JP

Description:

Classification:

Reference Design:

O.E.M. Serial:

Sheet:

1.0



- NOTES**
- ① DUAL ILLUMINATED CHANNEL LETTERS. RED ACRYLIC FACES. RETURNS PAINTED RED. RED LED INTERNAL ILLUMINATION AND WHITE HALO ILLUMINATION.
 - ② MAIN CABINET. APOLIC PANELS W/ WHITE FINISH (MST WHITE)
 - ③ SECONDARY CABINET. APOLIC PANELS OR CORRUGATED METAL, COLOR TO MATCH QUARTZ ZINC 4 - AZZ
 - ④ S/F LED DIGITAL DISPLAY.
 - ⑤ RED LED WASH LIGHTING ALONG EDGE OF MAIN CABINET.

**265 TOTAL SQ FT
BASED ON
OVERALL HEIGHT x OVERALL WIDTH**

MN-1 S/F MONUMENT SIGN
SCALE @ 1/4" = 1'-0" QTY: ONE (1) REQ'D

NOTE: COST FOR PROVIDING NECESSARY ELECTRICAL WIRING TO SIGN AREA IS NOT INCLUDED IN SIGN PROPOSAL.

YESCO LLC
LAS VEGAS DIVISION
5119 SO. CAMERON ST.
LAS VEGAS, NV 89118
PHONE: (702) 876-8080
WWW.YESCO.COM
BY CONTRACTOR LICENSE NUMBER: 88100818

YESCO

Client Name & Address:
BALLY'S CASINO
1800 E FRONT ST.
KANSAS CITY, MO 64120

City:
40947

Project Name:
BALLY'S CASINO

Account Executive:
MITCH OLORENSHAW

Designer:
JAMIE PETERSON

Design Approvals

Checked by:

Creative Director:

Estimating:

Account Executive:

Client:

Rev. / Date / Designer

06/04/21	- JP
06/08/21	- JP
06/15/21	- JP
09/21/21	- JP
11/10/21	- JP

Description:

Classification:


Reference Design:

O.E.M. Serial:

Sheet:
2.0



DAY

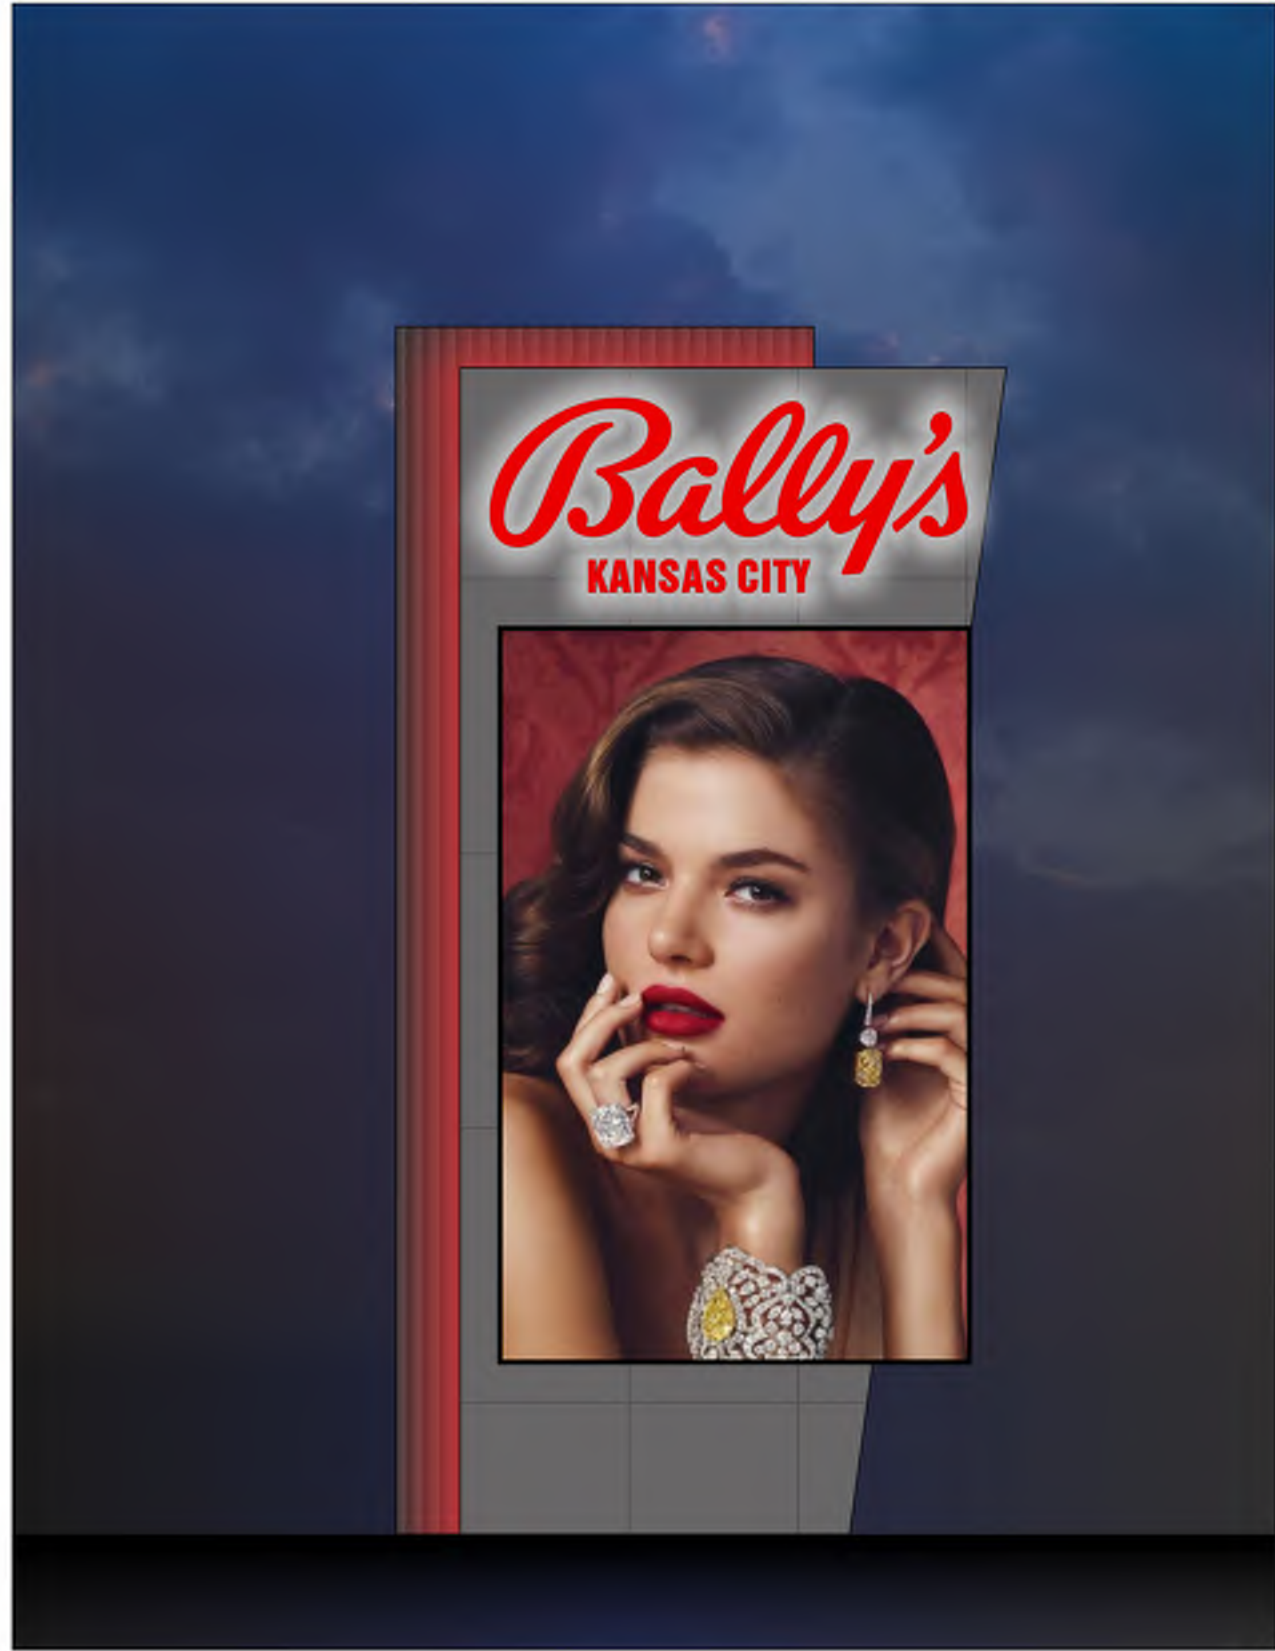

NIGHT

NOTE: COST FOR PROVIDING NECESSARY ELECTRICAL WIRING TO SIGN AREA IS NOT INCLUDED IN SIGN PROPOSAL.

YESCO LLC
 LAS VEGAS DIVISION
 5119 SO. CAMERON ST.
 LAS VEGAS, NV 89118
 PHONE: (702) 876-8080
 WWW.YESCO.COM
 BY CONTRACTOR LICENSE NUMBER: 98720848-100000000000000000



Client Name & Address:
BALLY'S CASINO
 1800 E FRONT ST.
 KANSAS CITY, MO 64120

City:
40947

Project Name:
BALLY'S CASINO

Account Executive:
MITCH OLORENSHAW

Designer:
JAMIE PETERSON

Design Approvals:

Checked by:

Creative Director:

Estimating:

Account Executive:

Client:

Rev. / Date / Designer

06/04/21 - JP

06/08/21 - JP

06/15/21 - JP

09/21/21 - JP

11/10/21 - JP

Description:

Classification:

Reference Design:

O.E.M. Serial:

Sheet:

2.1