
FINAL PLAT

EDGEWOOD FARMS, LOT 3 REPLAT

A REPLAT OF LOTS 3A, 3B AND A PART OF TRACT A, ALL IN THE FINAL PLAT OF A REPLAT OF TRACT A, REPLAT OF LOT 2-B, REPLAT OF LOT 2, EDGEWOOD FARMS & LOTS 3 & 4, EDGEWOOD FARMS, IN THE CITY OF KANSAS CITY, PLATTE COUNTY, MISSOURI

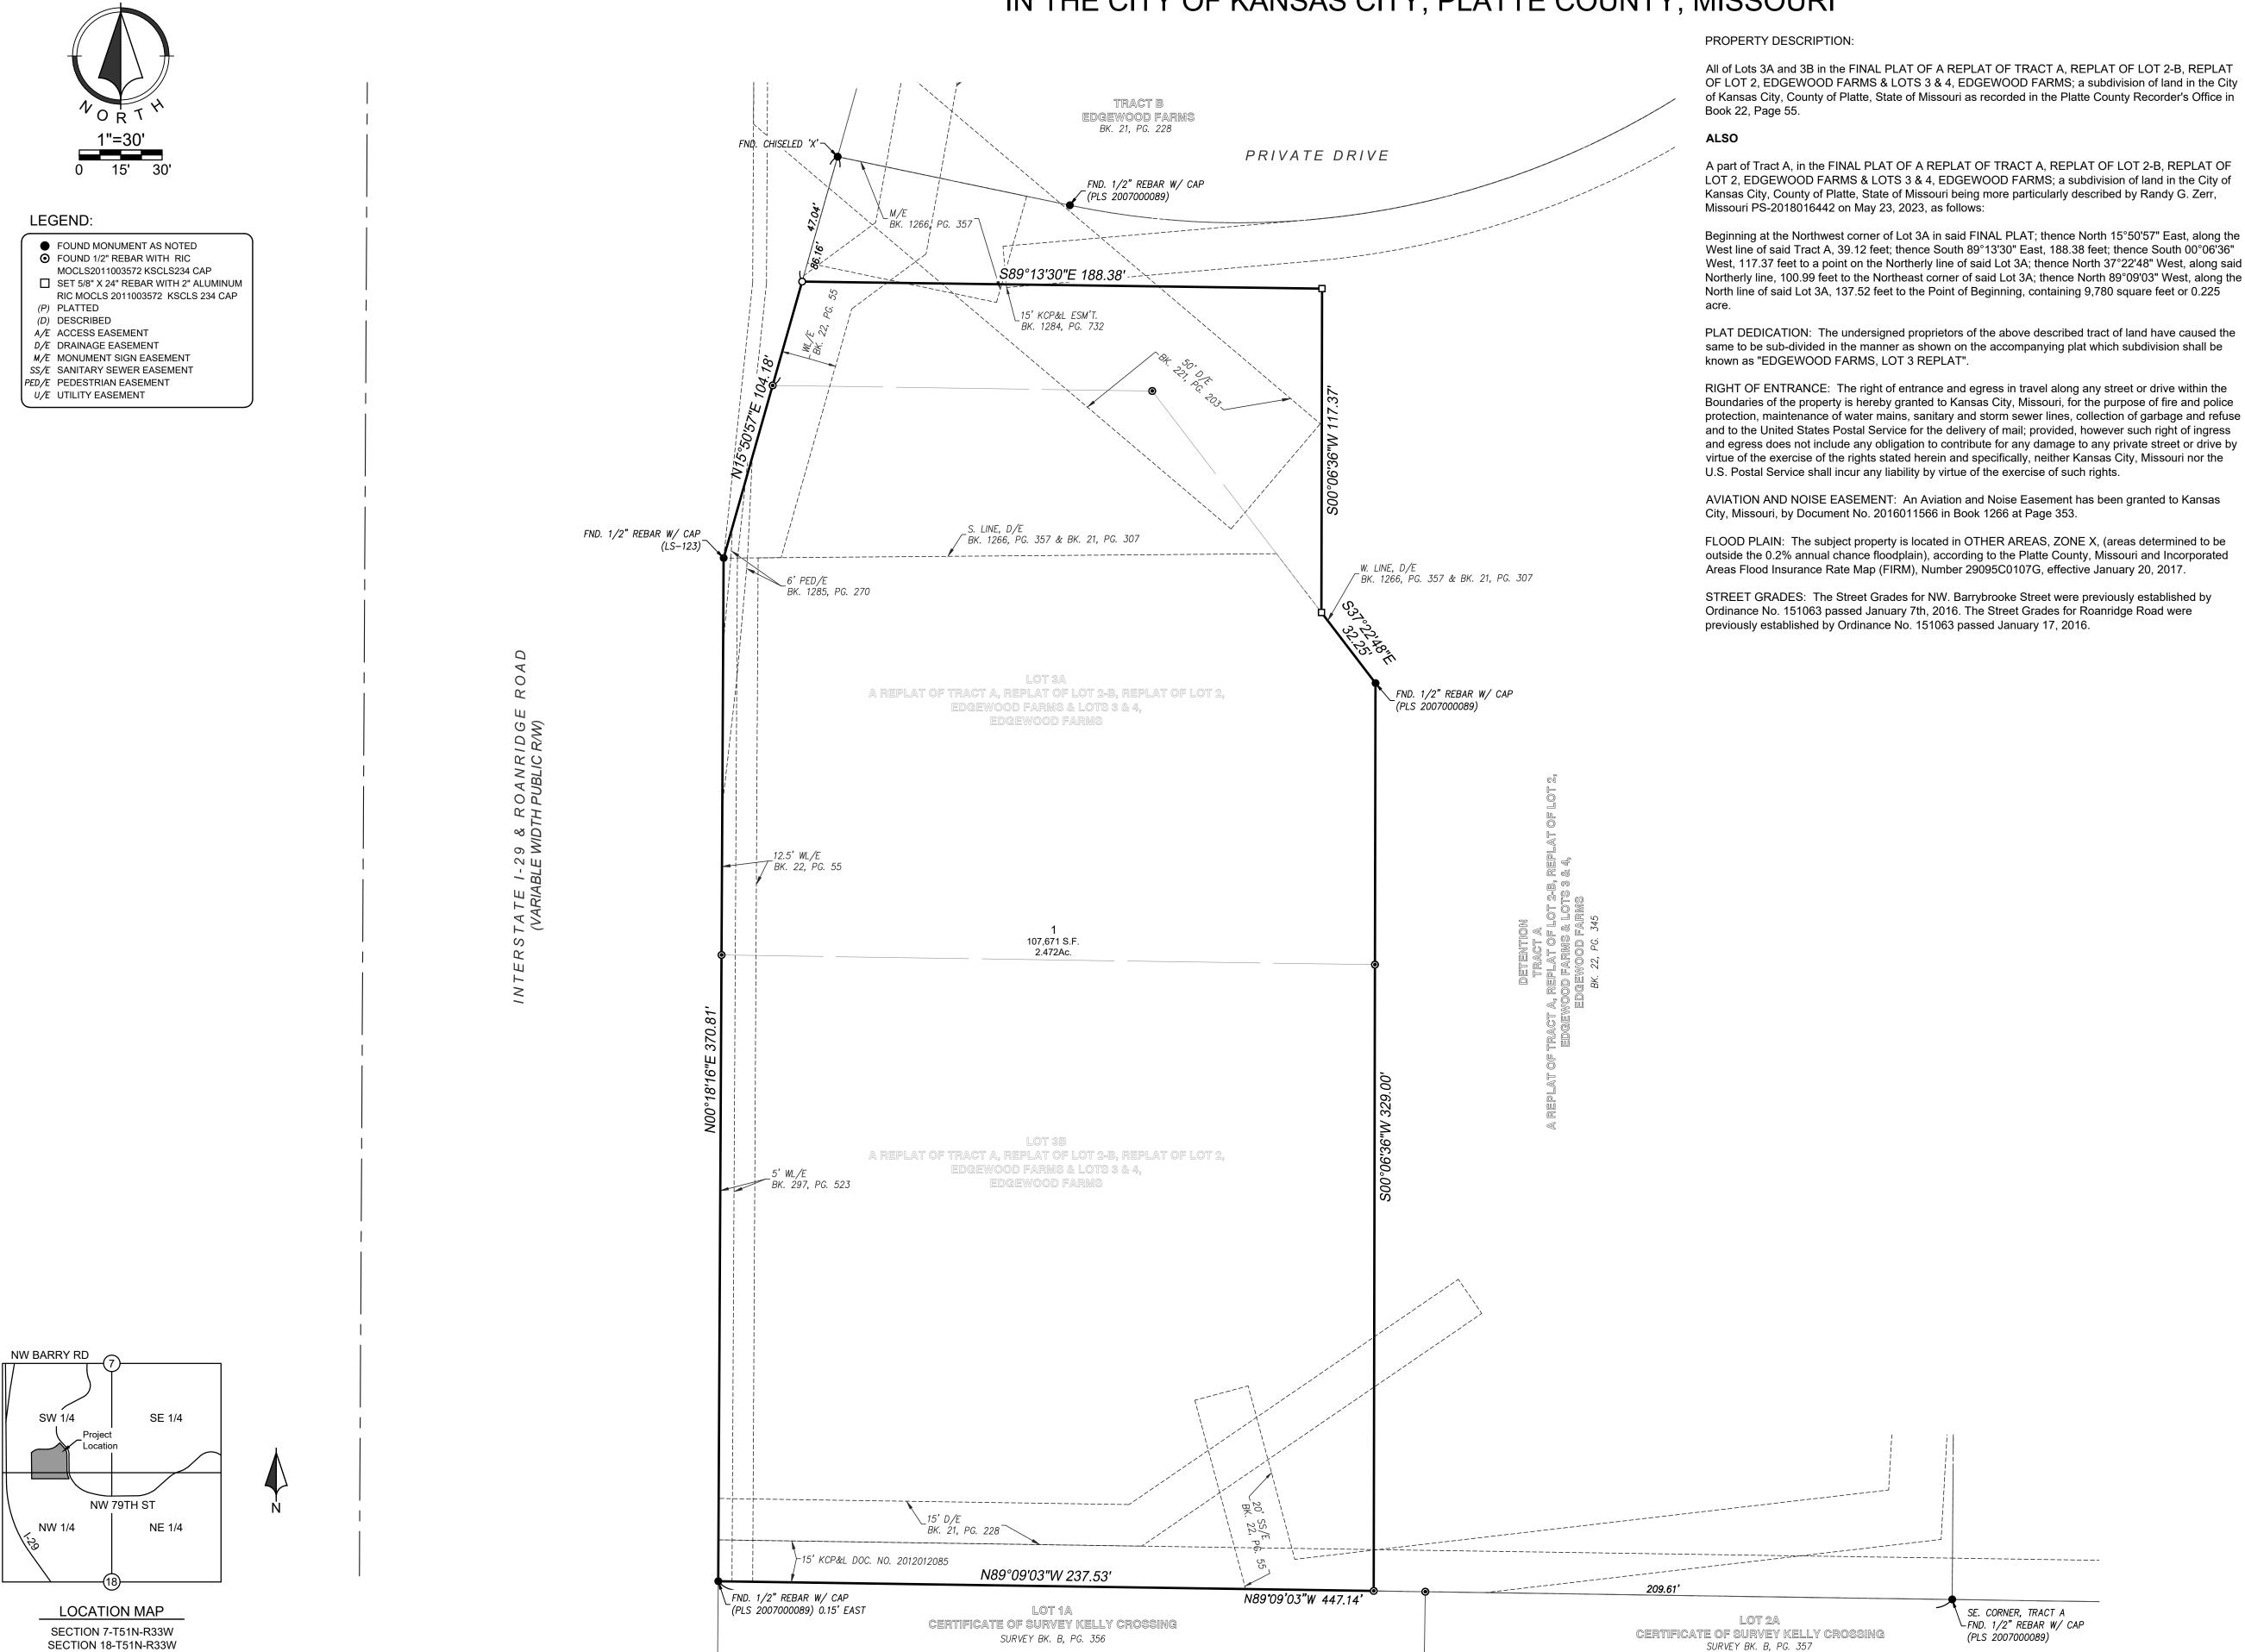

Scale 1" = 2000'

All of Lots 3A and 3B in the FINAL PLAT OF A REPLAT OF TRACT A, REPLAT OF LOT 2-B, REPLAT OF LOT 2, EDGEWOOD FARMS & LOTS 3 & 4, EDGEWOOD FARMS; a subdivision of land in the City of Kansas City, County of Platte, State of Missouri as recorded in the Platte County Recorder's Office in

A part of Tract A, in the FINAL PLAT OF A REPLAT OF TRACT A, REPLAT OF LOT 2-B, REPLAT OF LOT 2, EDGEWOOD FARMS & LOTS 3 & 4, EDGEWOOD FARMS; a subdivision of land in the City of Kansas City, County of Platte, State of Missouri being more particularly described by Randy G. Zerr,

West line of said Tract A, 39.12 feet; thence South 89°13'30" East, 188.38 feet; thence South 00°06'36" West, 117.37 feet to a point on the Northerly line of said Lot 3A; thence North 37°22'48" West, along said Northerly line, 100.99 feet to the Northeast corner of said Lot 3A; thence North 89°09'03" West, along the North line of said Lot 3A, 137.52 feet to the Point of Beginning, containing 9,780 square feet or 0.225

PLAT DEDICATION: The undersigned proprietors of the above described tract of land have caused the same to be sub-divided in the manner as shown on the accompanying plat which subdivision shall be

Boundaries of the property is hereby granted to Kansas City, Missouri, for the purpose of fire and police protection, maintenance of water mains, sanitary and storm sewer lines, collection of garbage and refuse and to the United States Postal Service for the delivery of mail; provided, however such right of ingress and egress does not include any obligation to contribute for any damage to any private street or drive by virtue of the exercise of the rights stated herein and specifically, neither Kansas City, Missouri nor the U.S. Postal Service shall incur any liability by virtue of the exercise of such rights.

AVIATION AND NOISE EASEMENT: An Aviation and Noise Easement has been granted to Kansas

FLOOD PLAIN: The subject property is located in OTHER AREAS, ZONE X, (areas determined to be outside the 0.2% annual chance floodplain), according to the Platte County, Missouri and Incorporated Areas Flood Insurance Rate Map (FIRM), Number 29095C0107G, effective January 20, 2017.

STREET GRADES: The Street Grades for NW. Barrybrooke Street were previously established by Ordinance No. 151063 passed January 7th, 2016. The Street Grades for Roanridge Road were

PLAT DEDICATION

IN TESTIMONY	WHEREOF, the undersigned	l proprietor has cause	ed this instrument to be	e executed this
day of	20			

Edgewood Farms Partners, LLC

Kevin Jones, Manager

BE IT REMEMBERED, that on this day of for said County and State, came Kevin Jones, Manager of Edgewood Farms Partners, LLC, who is personally known to me to be the same person who executed the foregoing instrument of writing on behalf of said Edgewood Farms Partners, LLC and he duly acknowledged the execution of the same to be the act and deed of said Edgewood Farms Partners, LLC.

IN WITNESS WHEREOF, I have hereunto set my hand and seal on the day and year last written above

My Appointment Expires:		

CITY PLAN COMMISSION PUBLIC WORKS

Michael J. Shaw

This is to certify that the within Plat was duly submitted to and approved by the Council of Kansas City, Missouri, by Ordinance No. _____ duly authenticated as passed this _____

Director

City Clerk Quinton Lucas Marilyn Sanders

Vincent E. Brice

I hereby certify that this Subdivision Plat is based upon an actual field survey performed by me or under my direct supervision during April 2023, and that said survey meets or exceeds the current Missouri Standards for Property Boundary Surveys, urban type property, as established by the Missouri Board for Architects, Professional Engineers, Professional Land Surveyors and Professional Landscape Architects and the Department of Agriculture Land Survey Program of the State of Missouri.

PRELIMINARY FINAL PLAT UNDER REVIEW

Randy G. Zerr, Missouri PLS-2018016442 RIC MO CLS-2011003572 rzerr@ric-consult.com

NOTES:

- 1. Basis of Bearings: EDGEWOOD FARMS, LOT 4 REPLAT
- 2. Error of Closure: 1 part in: 412222.789'
- 3. All bearings and distances shown on this plat are platted and measured unless

EDGEWOOD FARMS, LOT 3 REPLAT

Prepared For: Clay Vanice JDC Property Group, LLC 4520 Madison Ave #100 Kansas City, MO 64111

Renaissance nfrastructure

Date of Preparation: June 8, 2023 July 12, 2023

Kansas City, Kansas 66103

www.ric-consult.com